

Watch Your Dream Come to Life

Zanutta Construction Model Homes

Choose your forever home from
our pre-designed layouts



Osgoode, ON 

613-850-6117 

Info@ZanuttaConstruction.com 


DO NOT SCALE DRAWINGS.
ALL DIMENSIONS TO BE CHECKED AND VERIFIED
CONCEPT PLANS FOR DESIGN AND CONTRACT
PURPOSES ONLY

ARTIST RENDERING ONLY
SOME FEATURES AND FINISHES DISPLAYED ON
FLOOR PLAN ARE FOR DESIGN PURPOSES ONLY
AND MAY NOT BE RELIED UPON AS STANDARD
INCLUSIONS

Final Construction plans and permit plans may be altered to
represent building code requirements and on-site conditions.


NO.	DESCRIPTION	DATE
05		
04	UPDATED FOR PERMIT	
03	OUT FOR PERMIT	
02	FINAL DESIGN	
01	FLOOR LAYOUT REVIEW	

PROJECT: ROXANNE
ZANUTTA CONSTRUCTION
MODEL Roxanne
1430 Sq.Ft. Bungalow
Custom Home Osgoode, Ontario

DRAWING	
TYPE FINAL	SCALE
DESIGNED BY BC	DRAWN BY BC
SHEET A-13	
	



DO NOT SCALE DRAWINGS.
ALL DIMENSIONS TO BE CHECKED AND VERIFIED
CONCEPT PLANS FOR DESIGN AND CONTRACT
PURPOSES ONLY

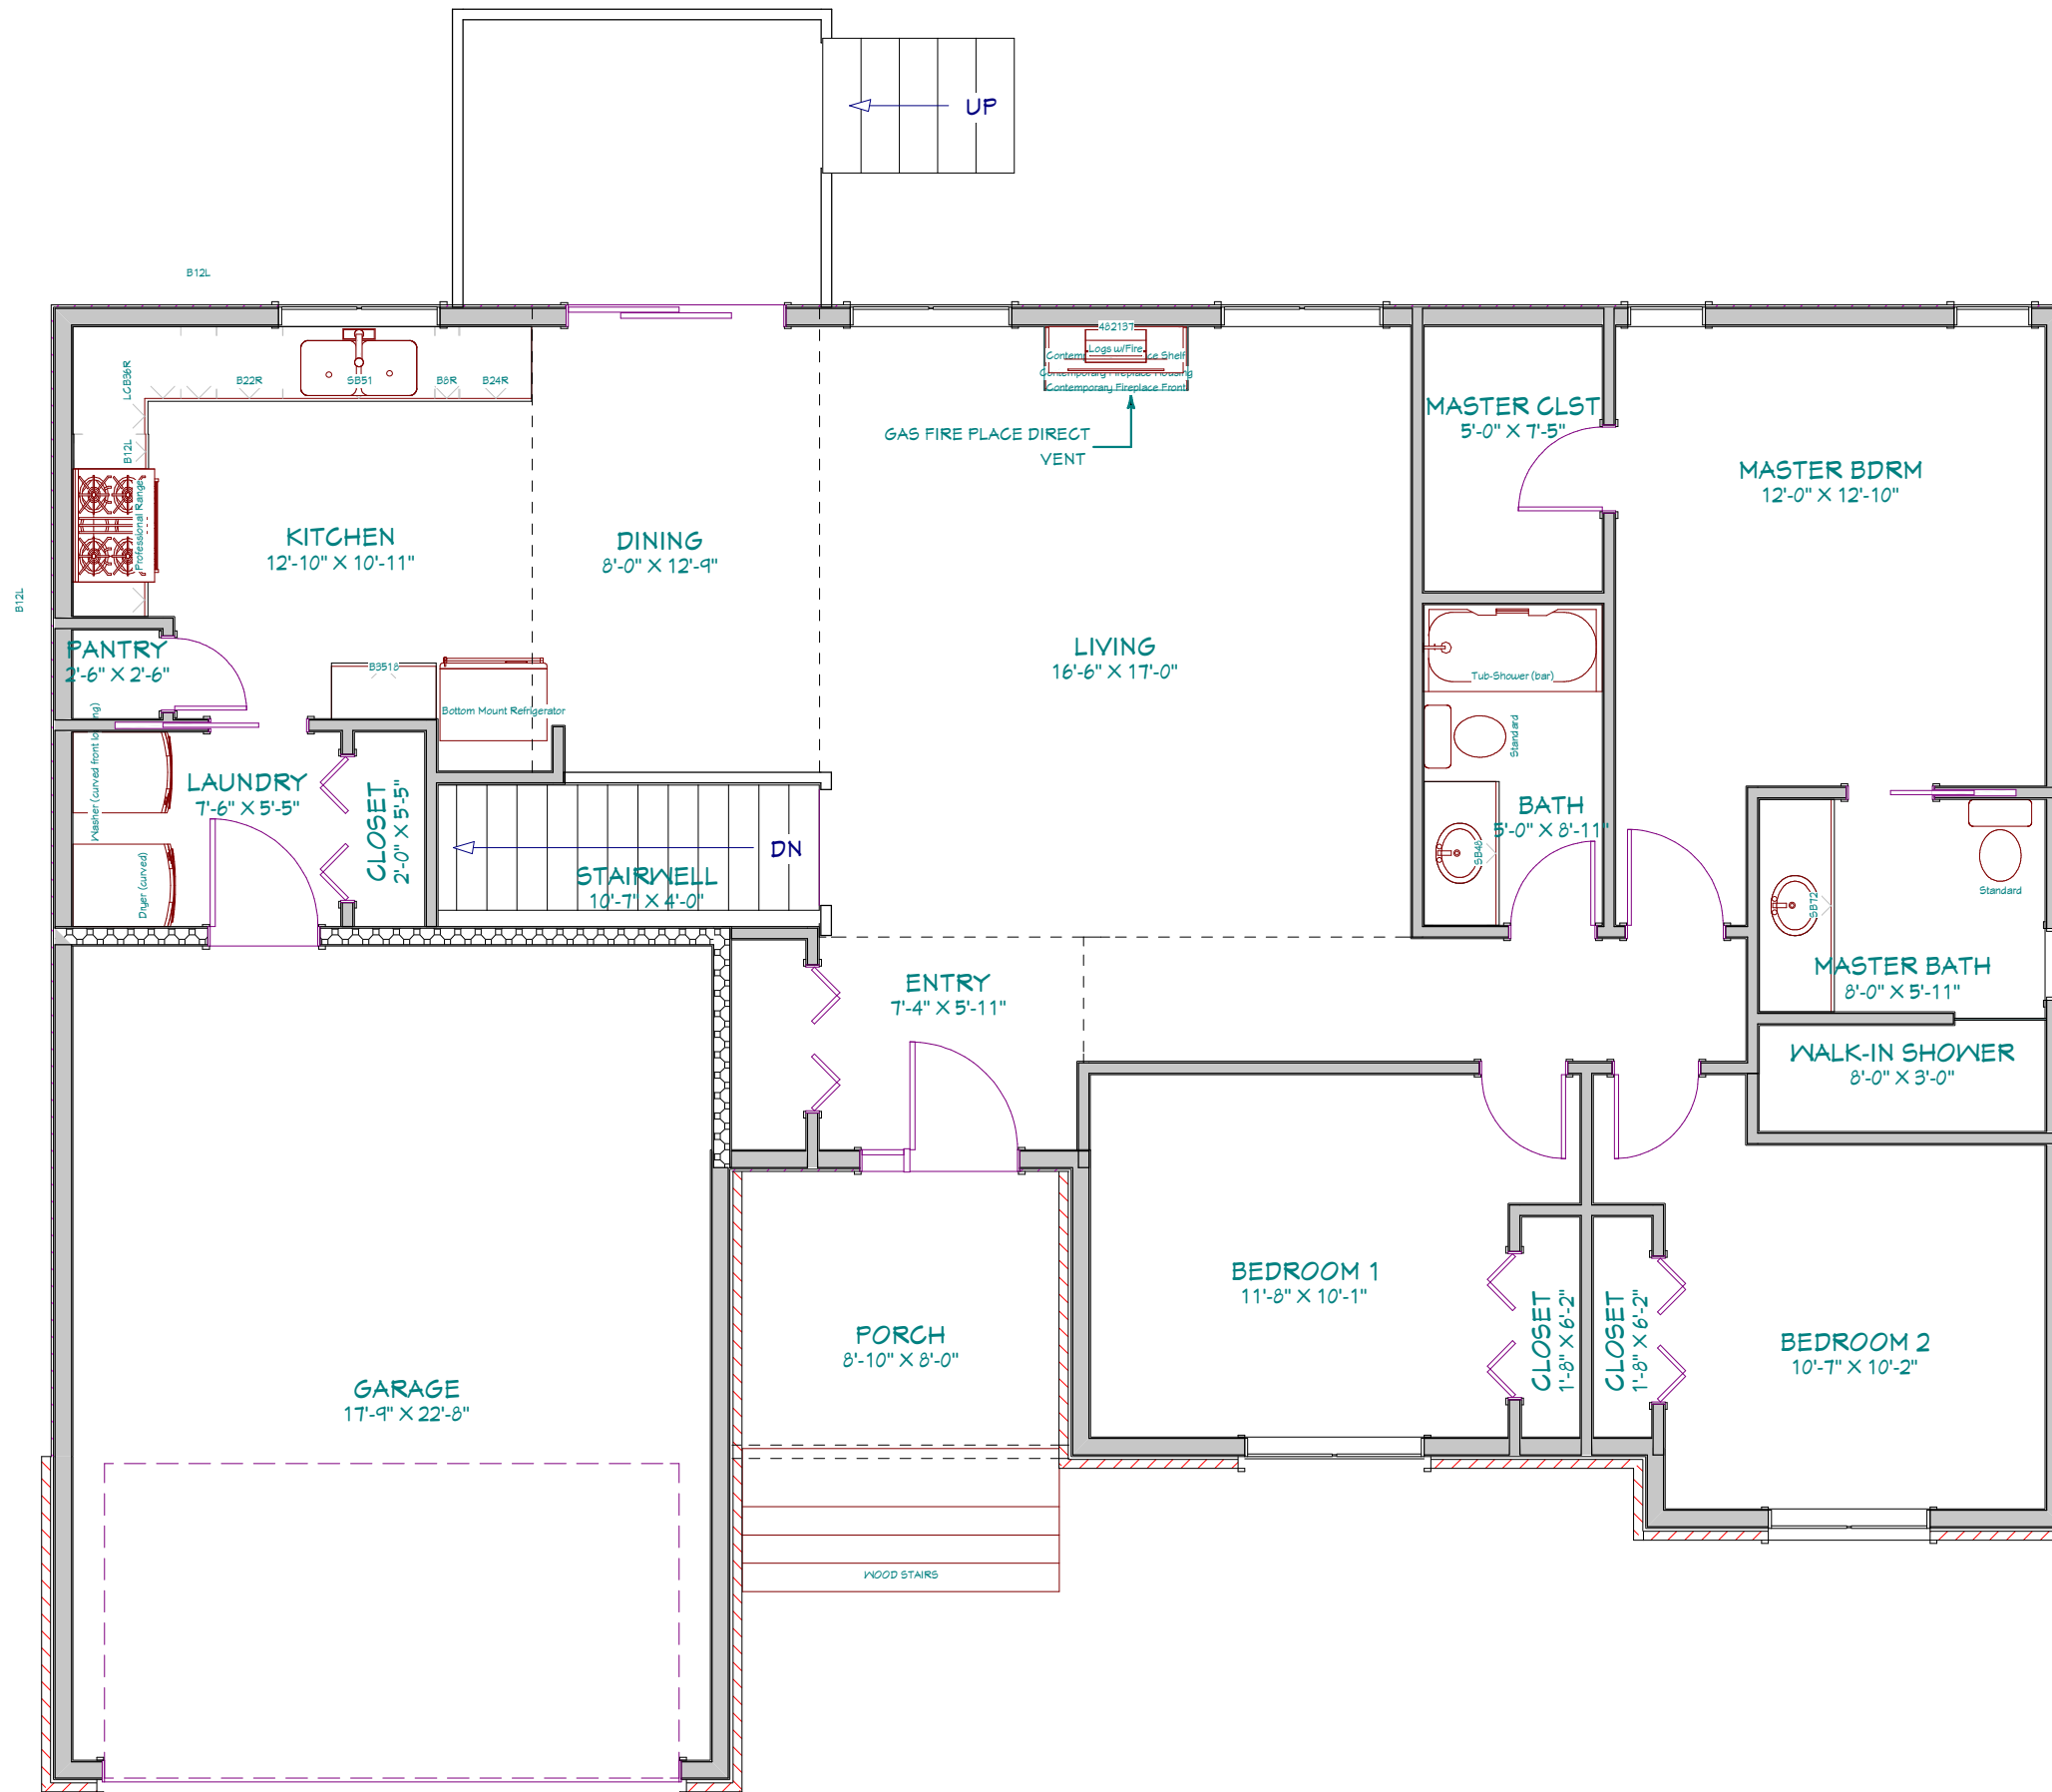

ARTIST RENDERING ONLY
SOME FEATURES AND FINISHES DISPLAYED ON
FLOOR PLAN ARE FOR DESIGN PURPOSES ONLY
AND MAY NOT BE RELIED UPON AS STANDARD
INCLUSIONS

Final Construction plans and permit plans may be altered to
represent building code requirements and on-site conditions.


NO.	DESCRIPTION	DATE
05		
04	UPDATED FOR PERMIT	
03	OUT FOR PERMIT	
02	FINAL DESIGN	
01	FLOOR LAYOUT REVIEW	

PROJECT: ROXANNE
ZANUTTA CONSTRUCTION
MODEL Roxanne
1430 Sq. Ft. Bungalow
Custom Home Osgoode, Ontario

DRAWING

TYPE FINAL	SCALE
DESIGNED BY BC	DRAWN BY BC
SHEET A-14	

DO NOT SCALE DRAWINGS.
ALL DIMENSIONS TO BE CHECKED AND VERIFIED
CONCEPT PLANS FOR DESIGN AND CONTRACT
PURPOSES ONLY

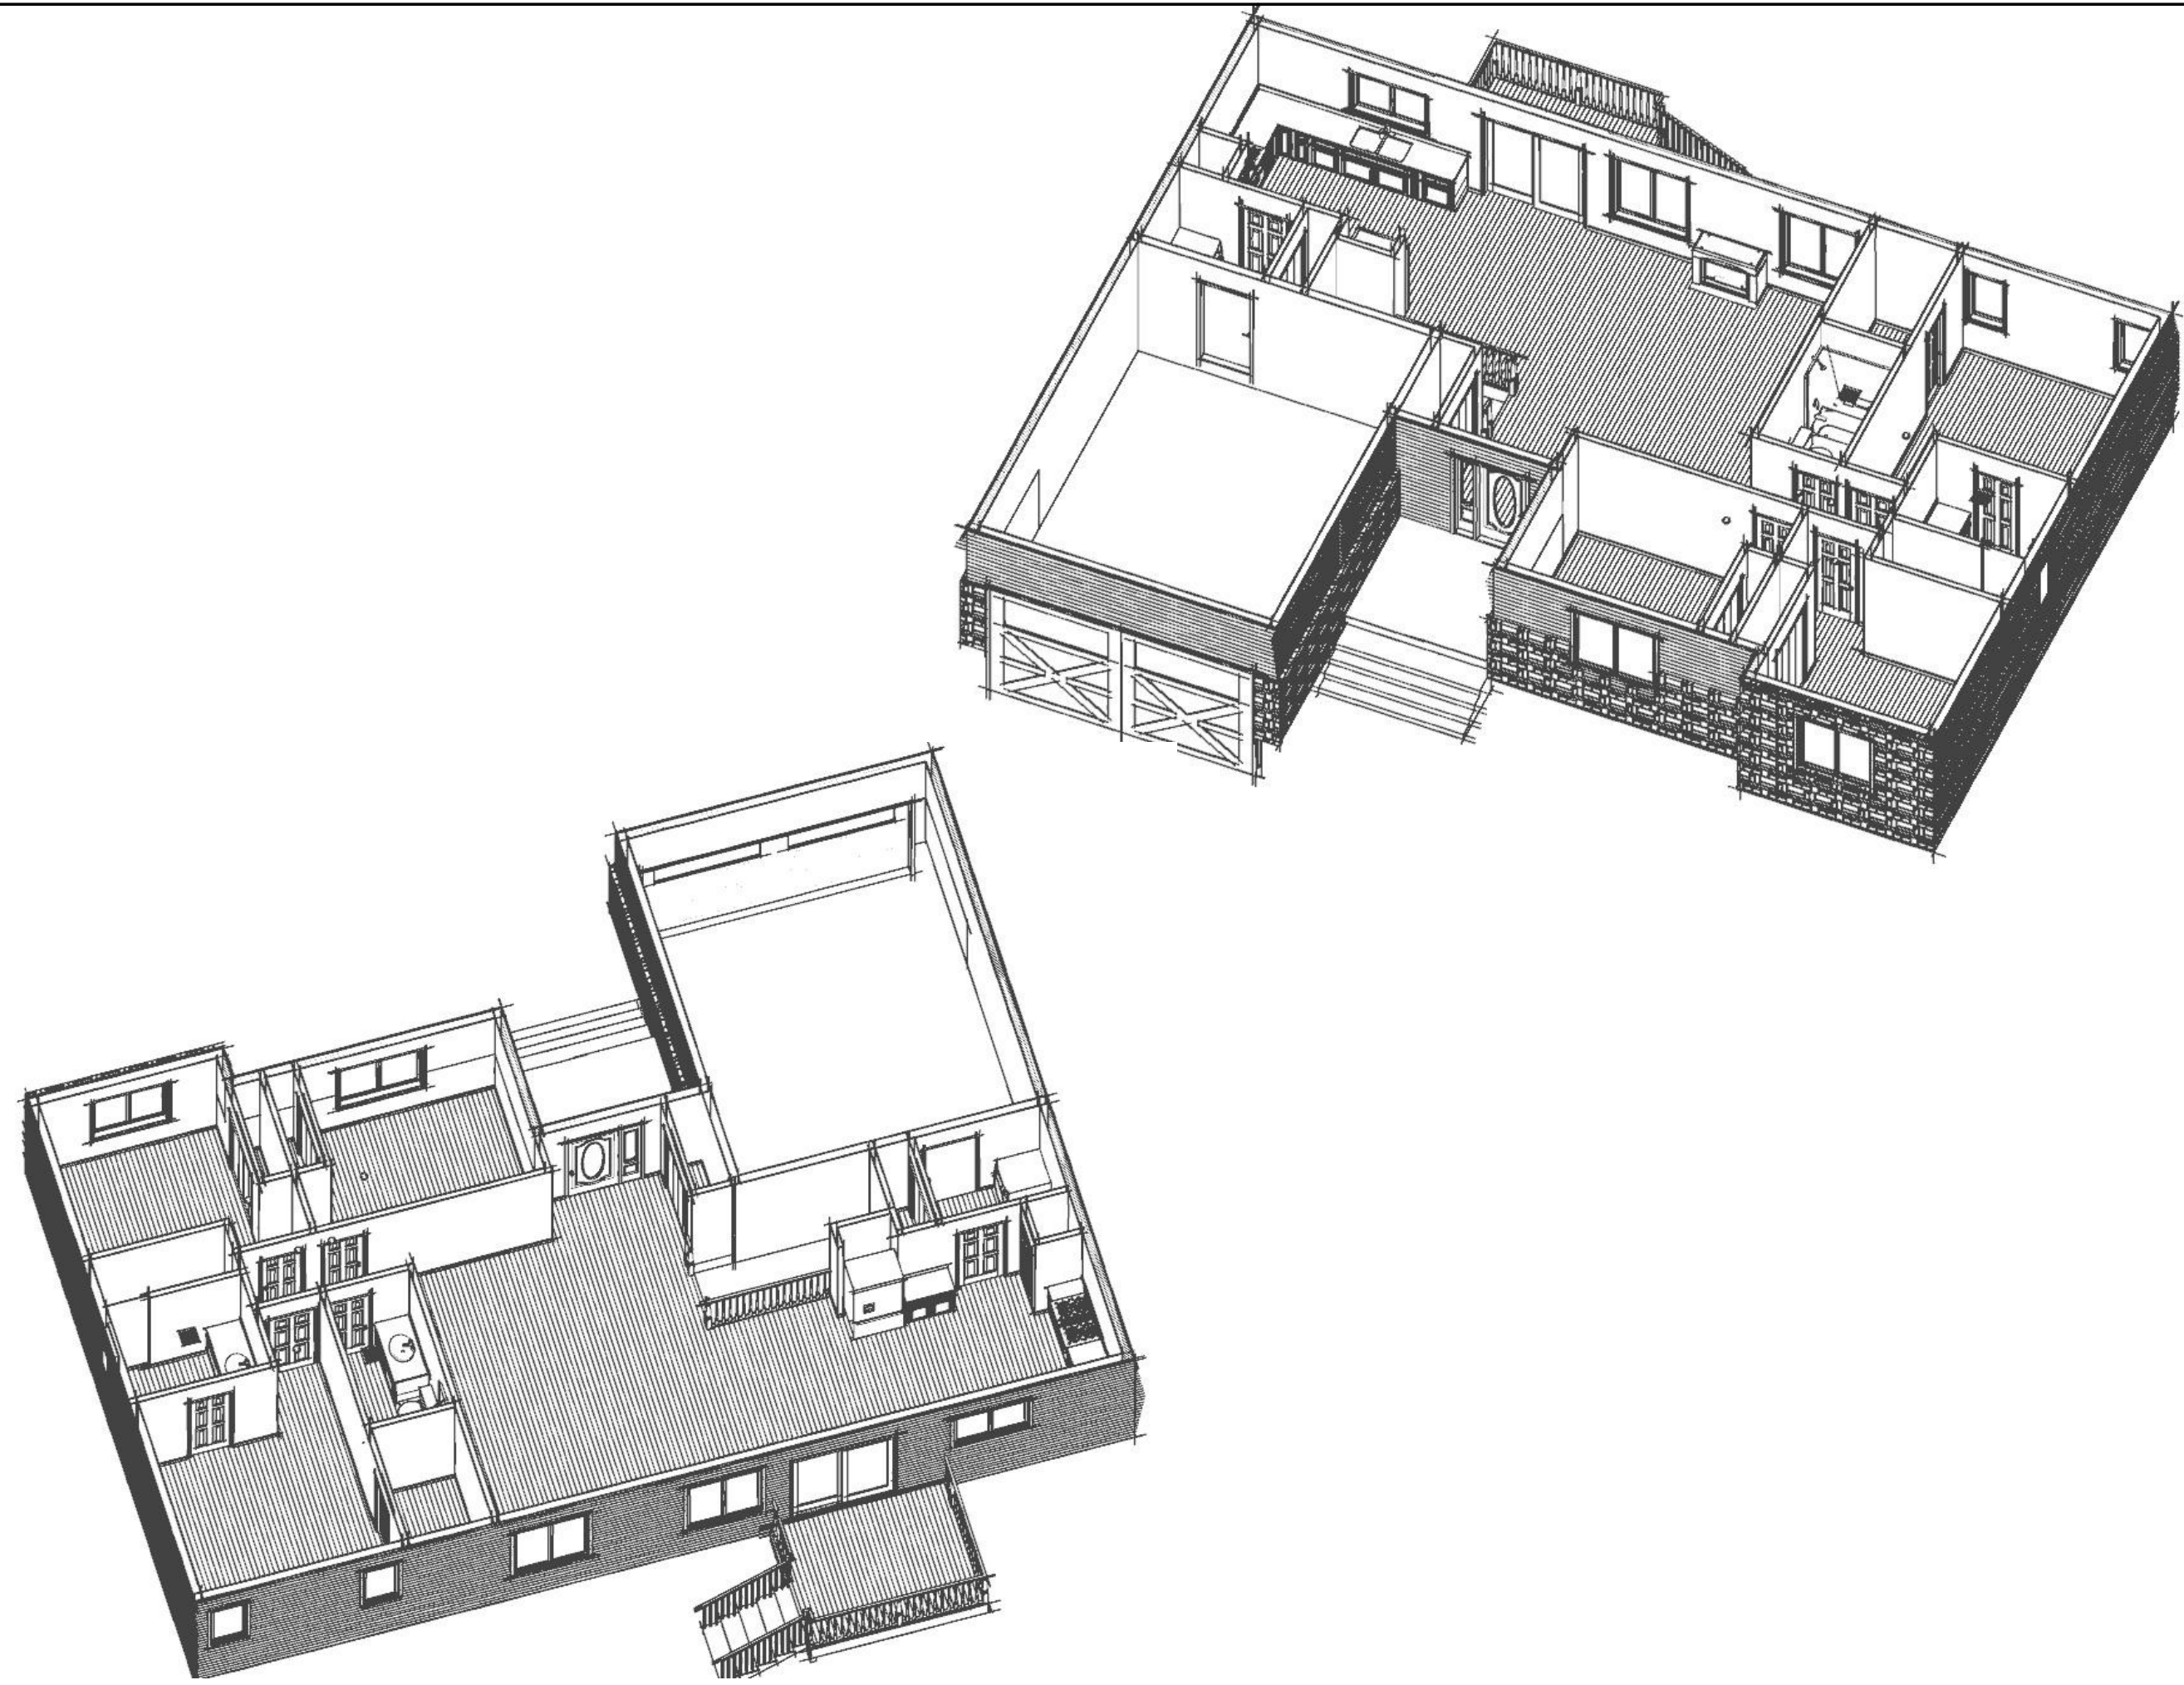

ARTIST RENDERING ONLY
SOME FEATURES AND FINISHES DISPLAYED ON
FLOOR PLAN ARE FOR DESIGN PURPOSES ONLY
AND MAY NOT BE RELIED UPON AS STANDARD
INCLUSIONS

Final Construction plans and permit plans may be altered to
represent building code requirements and on-site conditions.

NO.	DESCRIPTION	DATE
05		
04	UPDATED FOR PERMIT	
03	OUT FOR PERMIT	
02	FINAL DESIGN	
01	FLOOR LAYOUT REVIEW	

PROJECT: ROXANNE
ZANUTTA CONSTRUCTION
MODEL Roxanne
1430 Sq.Ft. Bungalow
Custom Home Osgoode, Ontario

DRAWING	
TYPE FINAL	SCALE
DESIGNED BY BC	DRAWN BY BC
SHEET A-15	



DO NOT SCALE DRAWINGS.
ALL DIMENSIONS TO BE CHECKED AND VERIFIED
CONCEPT PLANS FOR DESIGN AND CONTRACT
PURPOSES ONLY

ARTIST RENDERING ONLY
SOME FEATURES AND FINISHES DISPLAYED ON
FLOOR PLAN ARE FOR DESIGN PURPOSES ONLY
AND MAY NOT BE RELIED UPON AS STANDARD
INCLUSIONS

Final Construction plans and permit plans may be altered to
represent building code requirements and on-site conditions.


NO.	DESCRIPTION	DATE
05		
04	UPDATED FOR PERMIT	
03	OUT FOR PERMIT	
02	FINAL DESIGN	
01	FLOOR LAYOUT REVIEW	

PROJECT: RACHEL
ZANUTTA CONSTRUCTION
MODEL RACHEL
1500 Sq.Ft. Bungalow
Custom Home Osgoode, Ontario

DRAWING	
TYPE FINAL	SCALE
DESIGNED BY BC	DRAWN BY BC
SHEET A-12	



DO NOT SCALE DRAWINGS.
ALL DIMENSIONS TO BE CHECKED AND VERIFIED
CONCEPT PLANS FOR DESIGN AND CONTRACT
PURPOSES ONLY

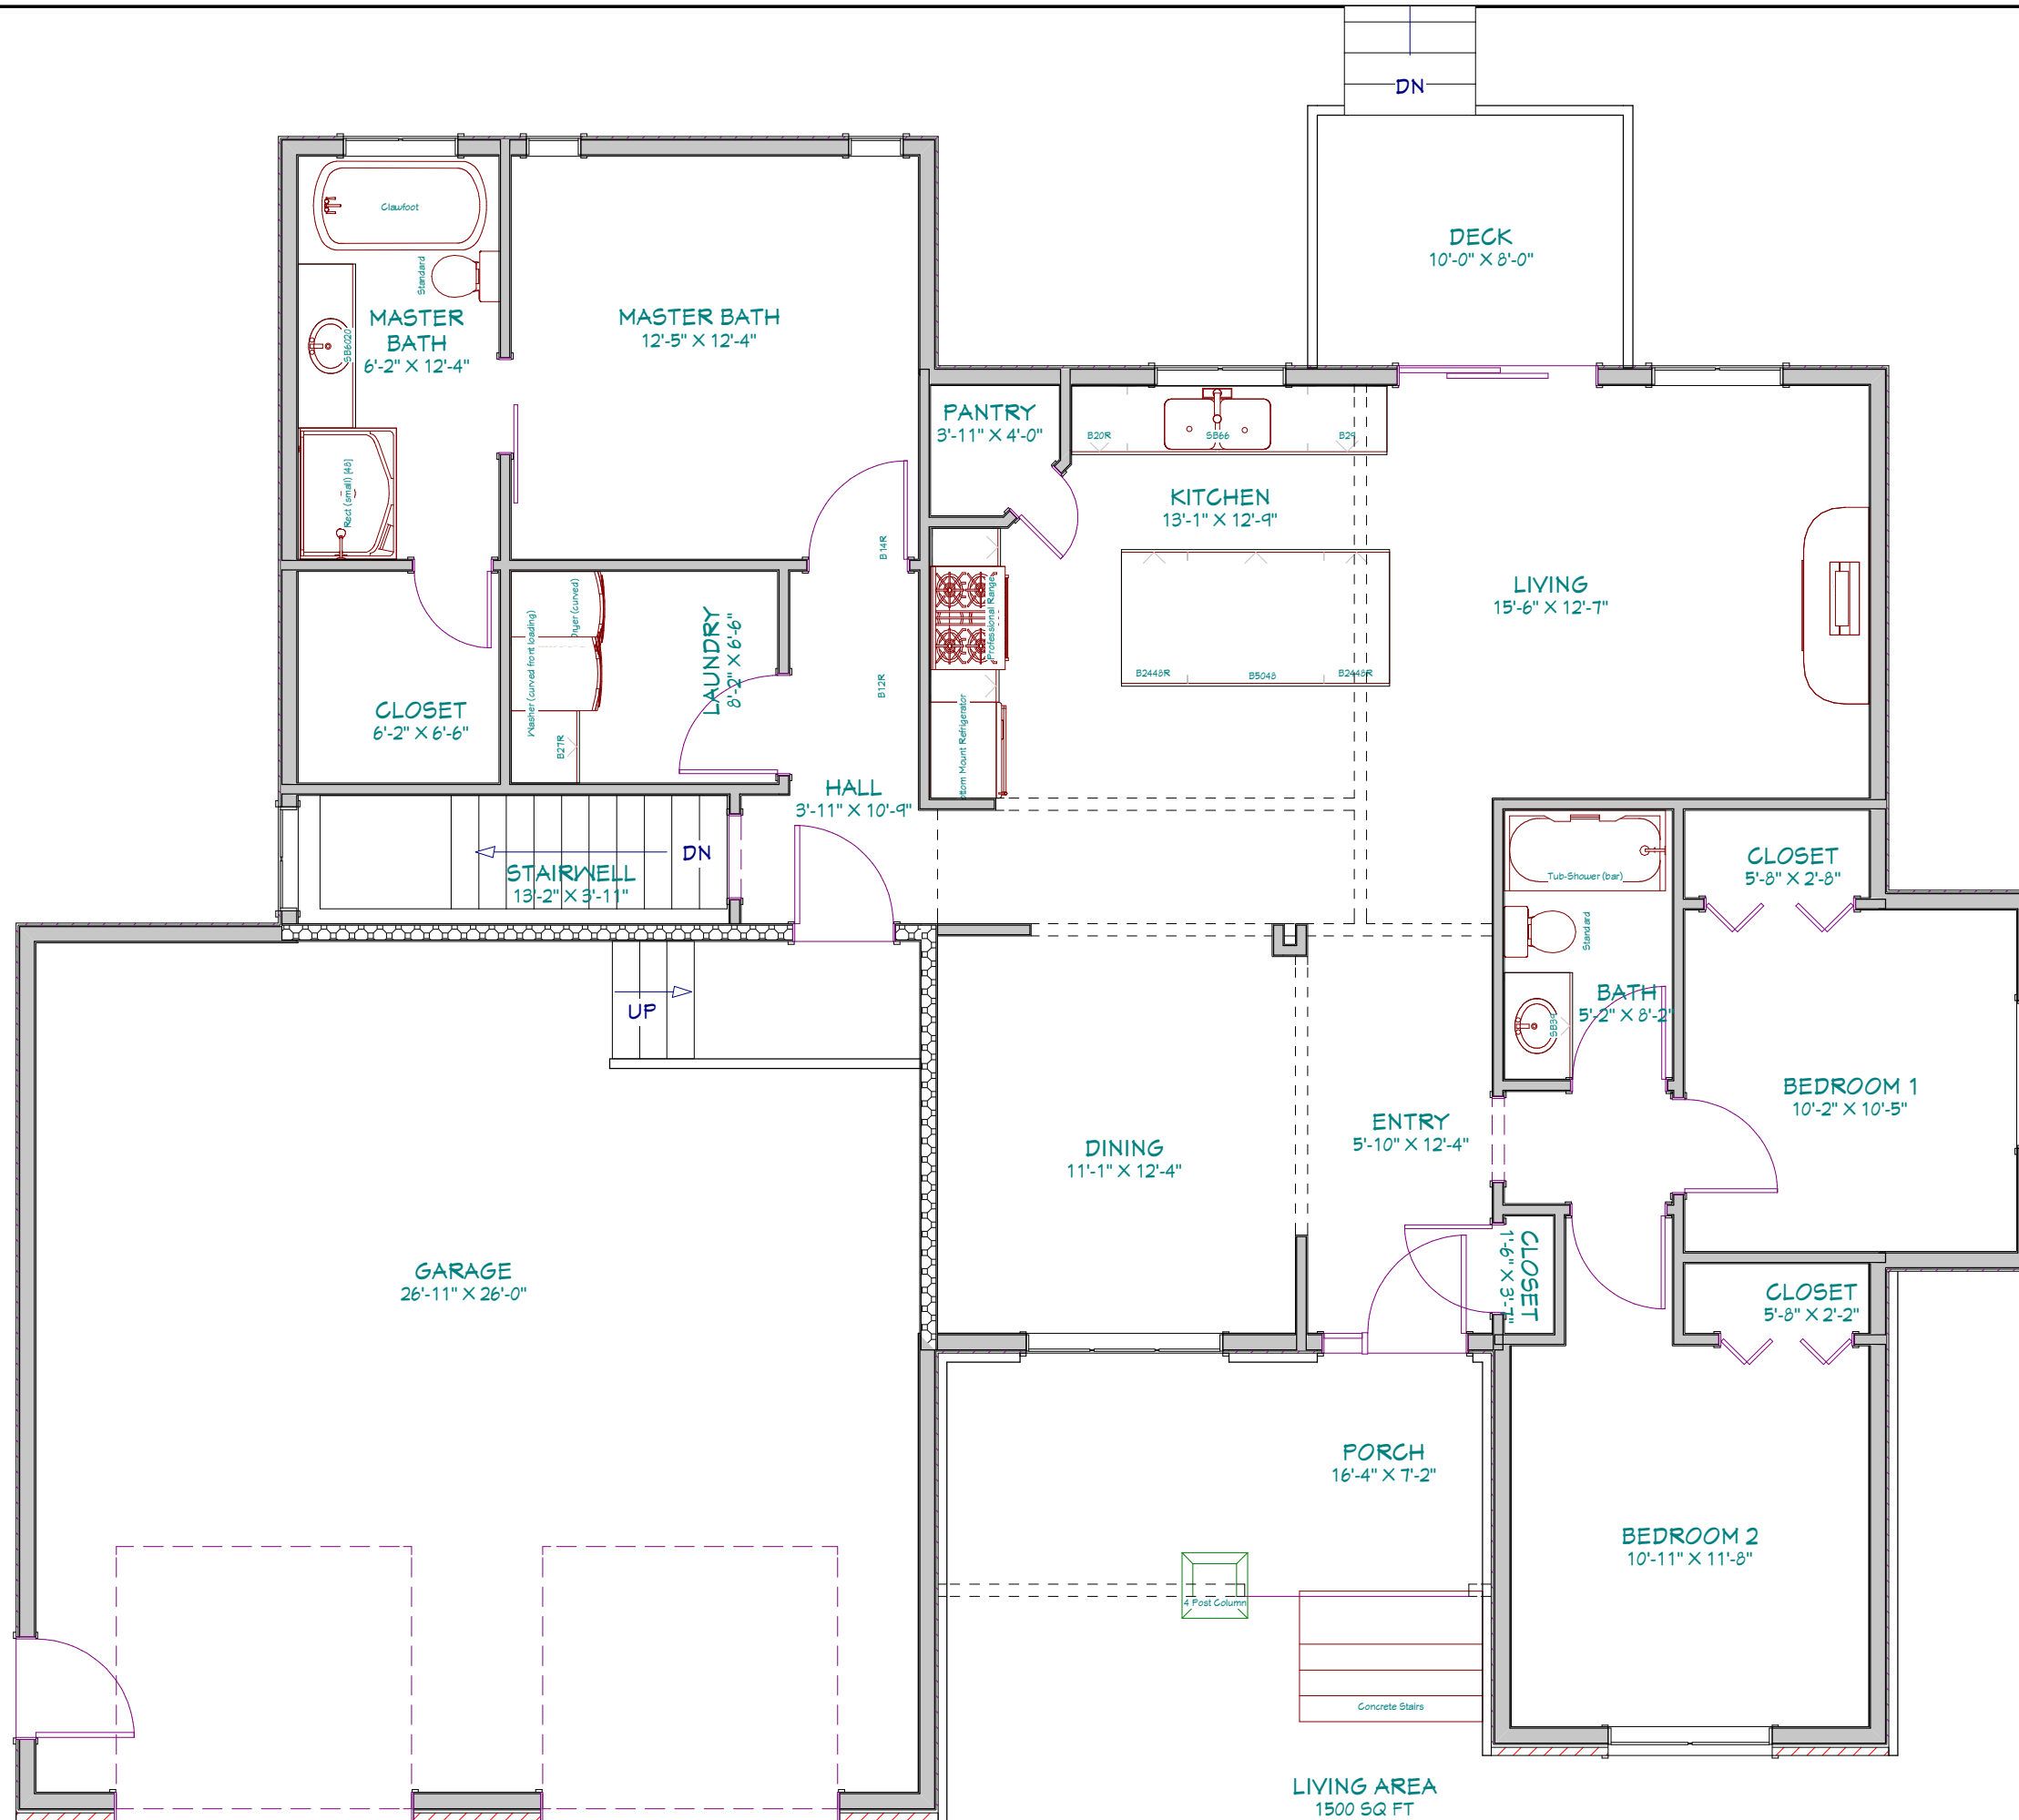

ARTIST RENDERING ONLY
SOME FEATURES AND FINISHES DISPLAYED ON
FLOOR PLAN ARE FOR DESIGN PURPOSES ONLY
AND MAY NOT BE RELIED UPON AS STANDARD
INCLUSIONS


Final Construction plans and permit plans may be altered to
represent building code requirements and on-site conditions.

NO.	DESCRIPTION	DATE
05		
04	UPDATED FOR PERMIT	
03	OUT FOR PERMIT	
02	FINAL DESIGN	
01	FLOOR LAYOUT REVIEW	

PROJECT: RACHEL
ZANUTTA CONSTRUCTION
MODEL RACHEL
1500 Sq.Ft. Bungalow
Custom Home Osgoode, Ontario

DRAWING	
TYPE FINAL	SCALE
DESIGNED BY BC	DRAWN BY BC
SHEET A-13	
CAVAN DESIGN & CONSTRUCTION	

DO NOT SCALE DRAWINGS.
ALL DIMENSIONS TO BE CHECKED AND VERIFIED
CONCEPT PLANS FOR DESIGN AND CONTRACT
PURPOSES ONLY

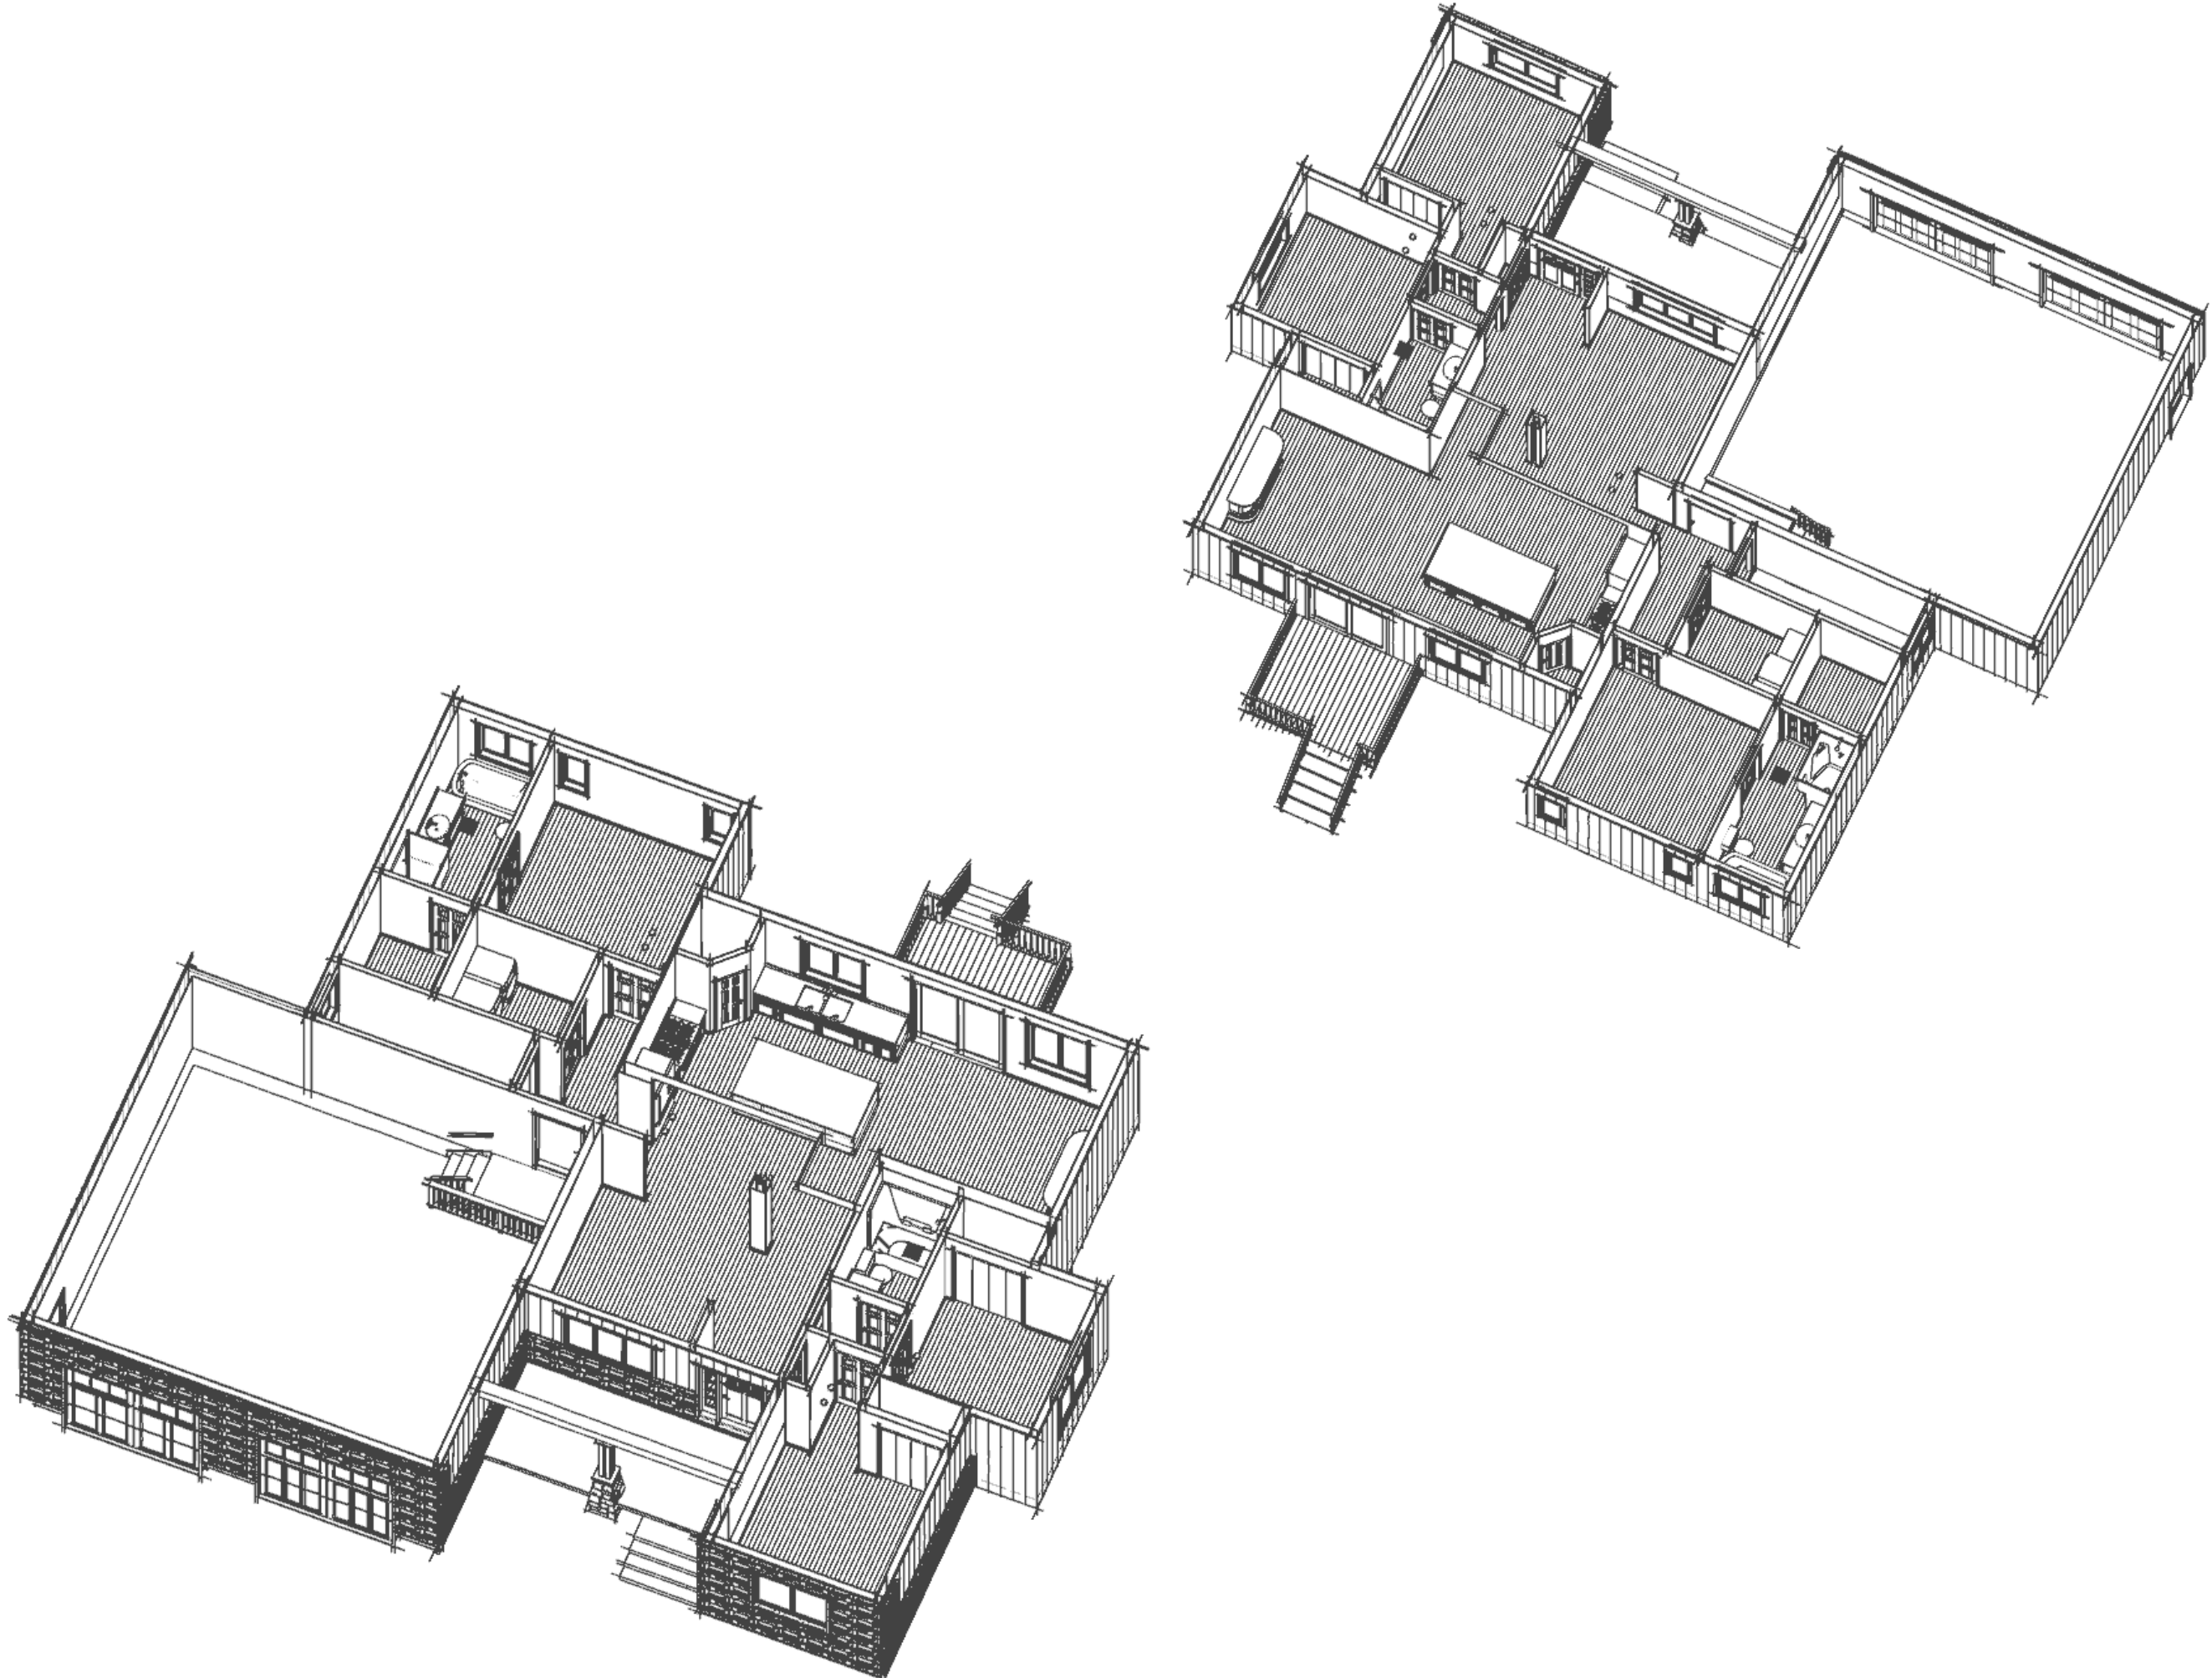

ARTIST RENDERING ONLY
SOME FEATURES AND FINISHES DISPLAYED ON
FLOOR PLAN ARE FOR DESIGN PURPOSES ONLY
AND MAY NOT BE RELIED UPON AS STANDARD
INCLUSIONS

Final Construction plans and permit plans may be altered to
represent building code requirements and on-site conditions.

NO.	DESCRIPTION	DATE
05		
04	UPDATED FOR PERMIT	
03	OUT FOR PERMIT	
02	FINAL DESIGN	
01	FLOOR LAYOUT REVIEW	

PROJECT: RACHEL
ZANUTTA CONSTRUCTION
MODEL RACHEL
1500 Sq.Ft. Bungalow
Custom Home Osgoode, Ontario

TYPE		SCALE
FINAL		
DESIGNED BY	DRAWN BY	SHEET
BC	BC	A-14



DO NOT SCALE DRAWINGS.
ALL DIMENSIONS TO BE CHECKED AND VERIFIED
CONCEPT PLANS FOR DESIGN AND CONTRACT
PURPOSES ONLY

ARTIST RENDERING ONLY
SOME FEATURES AND FINISHES DISPLAYED ON
FLOOR PLAN ARE FOR DESIGN PURPOSES ONLY
AND MAY NOT BE RELIED UPON AS STANDARD
INCLUSIONS

Final Construction plans and permit plans may be altered to
represent building code requirements and on-site conditions.

NO.	DESCRIPTION	DATE
05		
04	UPDATED FOR PERMIT	
03	OUT FOR PERMIT	
02	FINAL DESIGN	
01	FLOOR LAYOUT REVIEW	

PROJECT: SARAH

ZANUTTA CONSTRUCTION
MODEL SARAH


1660 Sq.Ft. Bungalow

Custom Home Osgoode, Ontario

DRAWING

TYPE	SCALE
FINAL	
DESIGNED BY	DRAWN BY
BC	BC
SHEET	
A-12	

DO NOT SCALE DRAWINGS.
ALL DIMENSIONS TO BE CHECKED AND VERIFIED
CONCEPT PLANS FOR DESIGN AND CONTRACT
PURPOSES ONLY

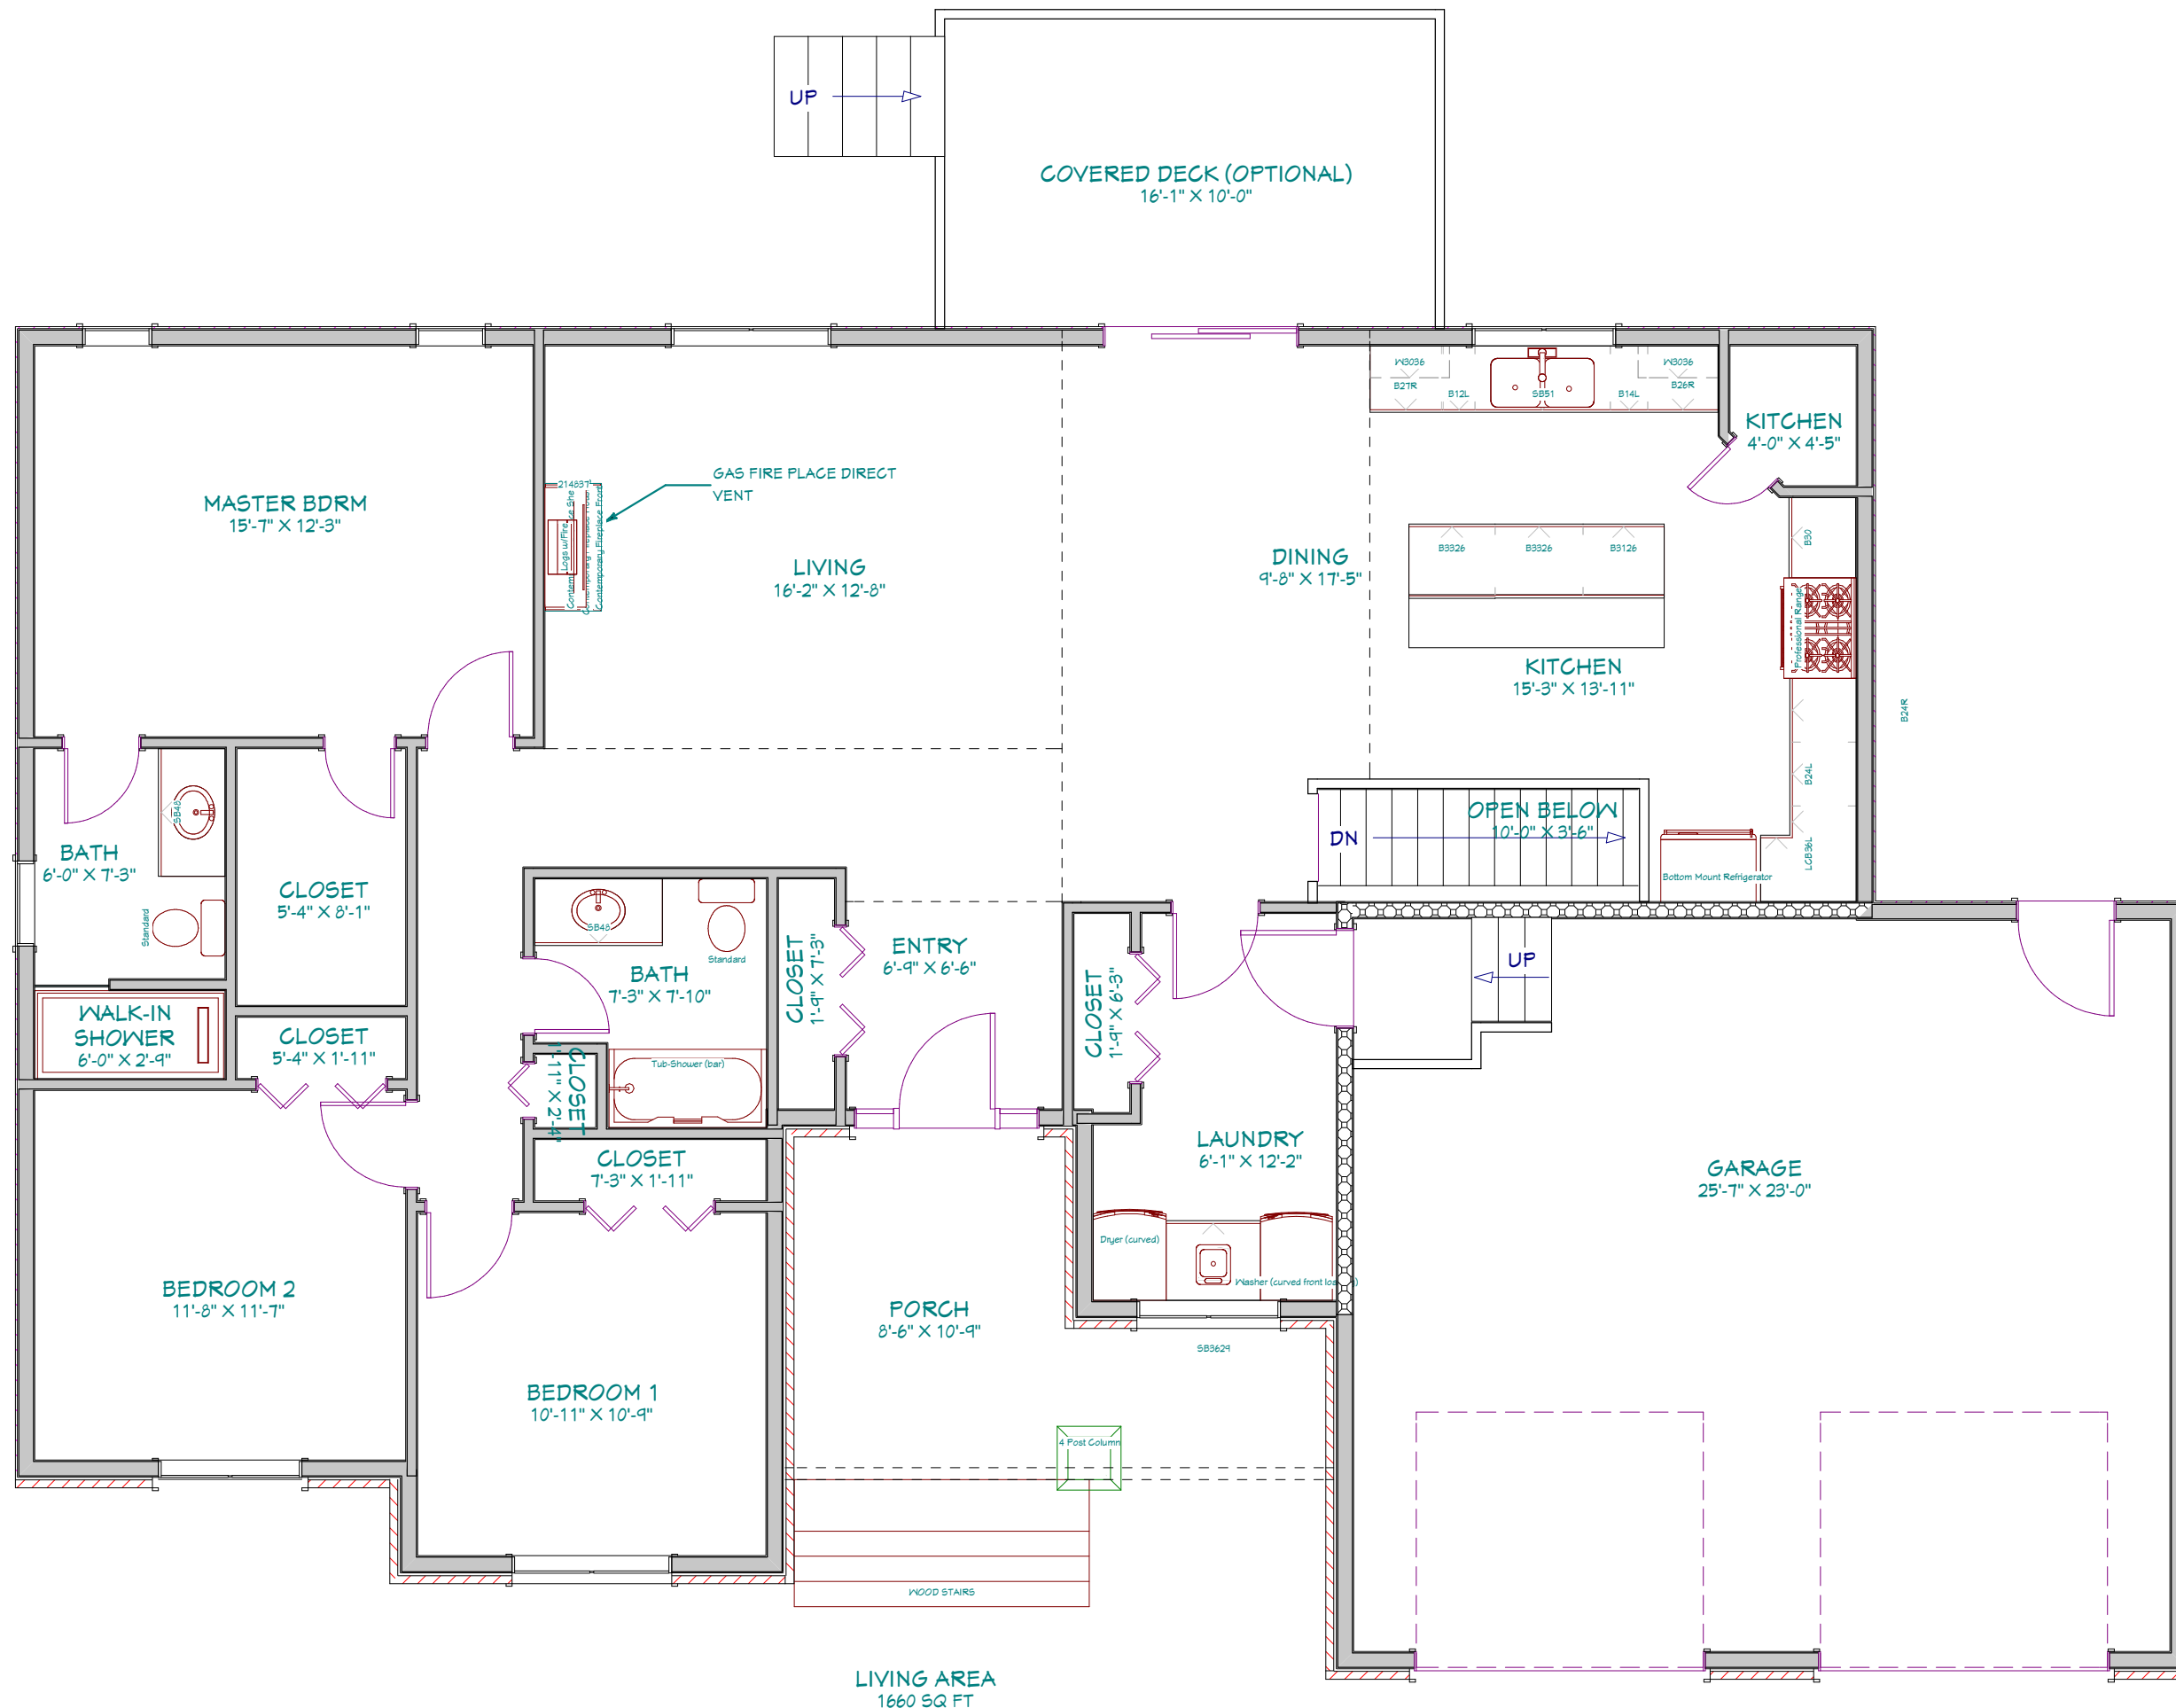

ARTIST RENDERING ONLY
SOME FEATURES AND FINISHES DISPLAYED ON
FLOOR PLAN ARE FOR DESIGN PURPOSES ONLY
AND MAY NOT BE RELIED UPON AS STANDARD
INCLUSIONS

Final Construction plans and permit plans may be altered to
represent building code requirements and on-site conditions.

NO.	DESCRIPTION	DATE
05		
04	UPDATED FOR PERMIT	
03	OUT FOR PERMIT	
02	FINAL DESIGN	
01	FLOOR LAYOUT REVIEW	

PROJECT: SARAH
ZANUTTA CONSTRUCTION
MODEL SARAH
1660 Sq.Ft. Bungalow
Custom Home Osgoode, Ontario

DRAWING

TYPE FINAL	SCALE
DESIGNED BY BC	DRAWN BY BC
SHEET A-13	

CAVAN DESIGN & CONSTRUCTION

DO NOT SCALE DRAWINGS.
ALL DIMENSIONS TO BE CHECKED AND VERIFIED
CONCEPT PLANS FOR DESIGN AND CONTRACT
PURPOSES ONLY

ARTIST RENDERING ONLY
SOME FEATURES AND FINISHES DISPLAYED ON
FLOOR PLAN ARE FOR DESIGN PURPOSES ONLY
AND MAY NOT BE RELIED UPON AS STANDARD
INCLUSIONS

Final Construction plans and permit plans may be altered to
represent building code requirements and on-site conditions.


NO.	DESCRIPTION	DATE
05		
04	UPDATED FOR PERMIT	
03	OUT FOR PERMIT	
02	FINAL DESIGN	
01	FLOOR LAYOUT REVIEW	

PROJECT: SARAH
ZANUTTA CONSTRUCTION
MODEL SARAH
1660 Sq.Ft. Bungalow
Custom Home Osgoode, Ontario

DRAWING

TYPE	SCALE
FINAL	

DESIGNED BY	DRAWN BY	SHEET
BC	BC	A-14

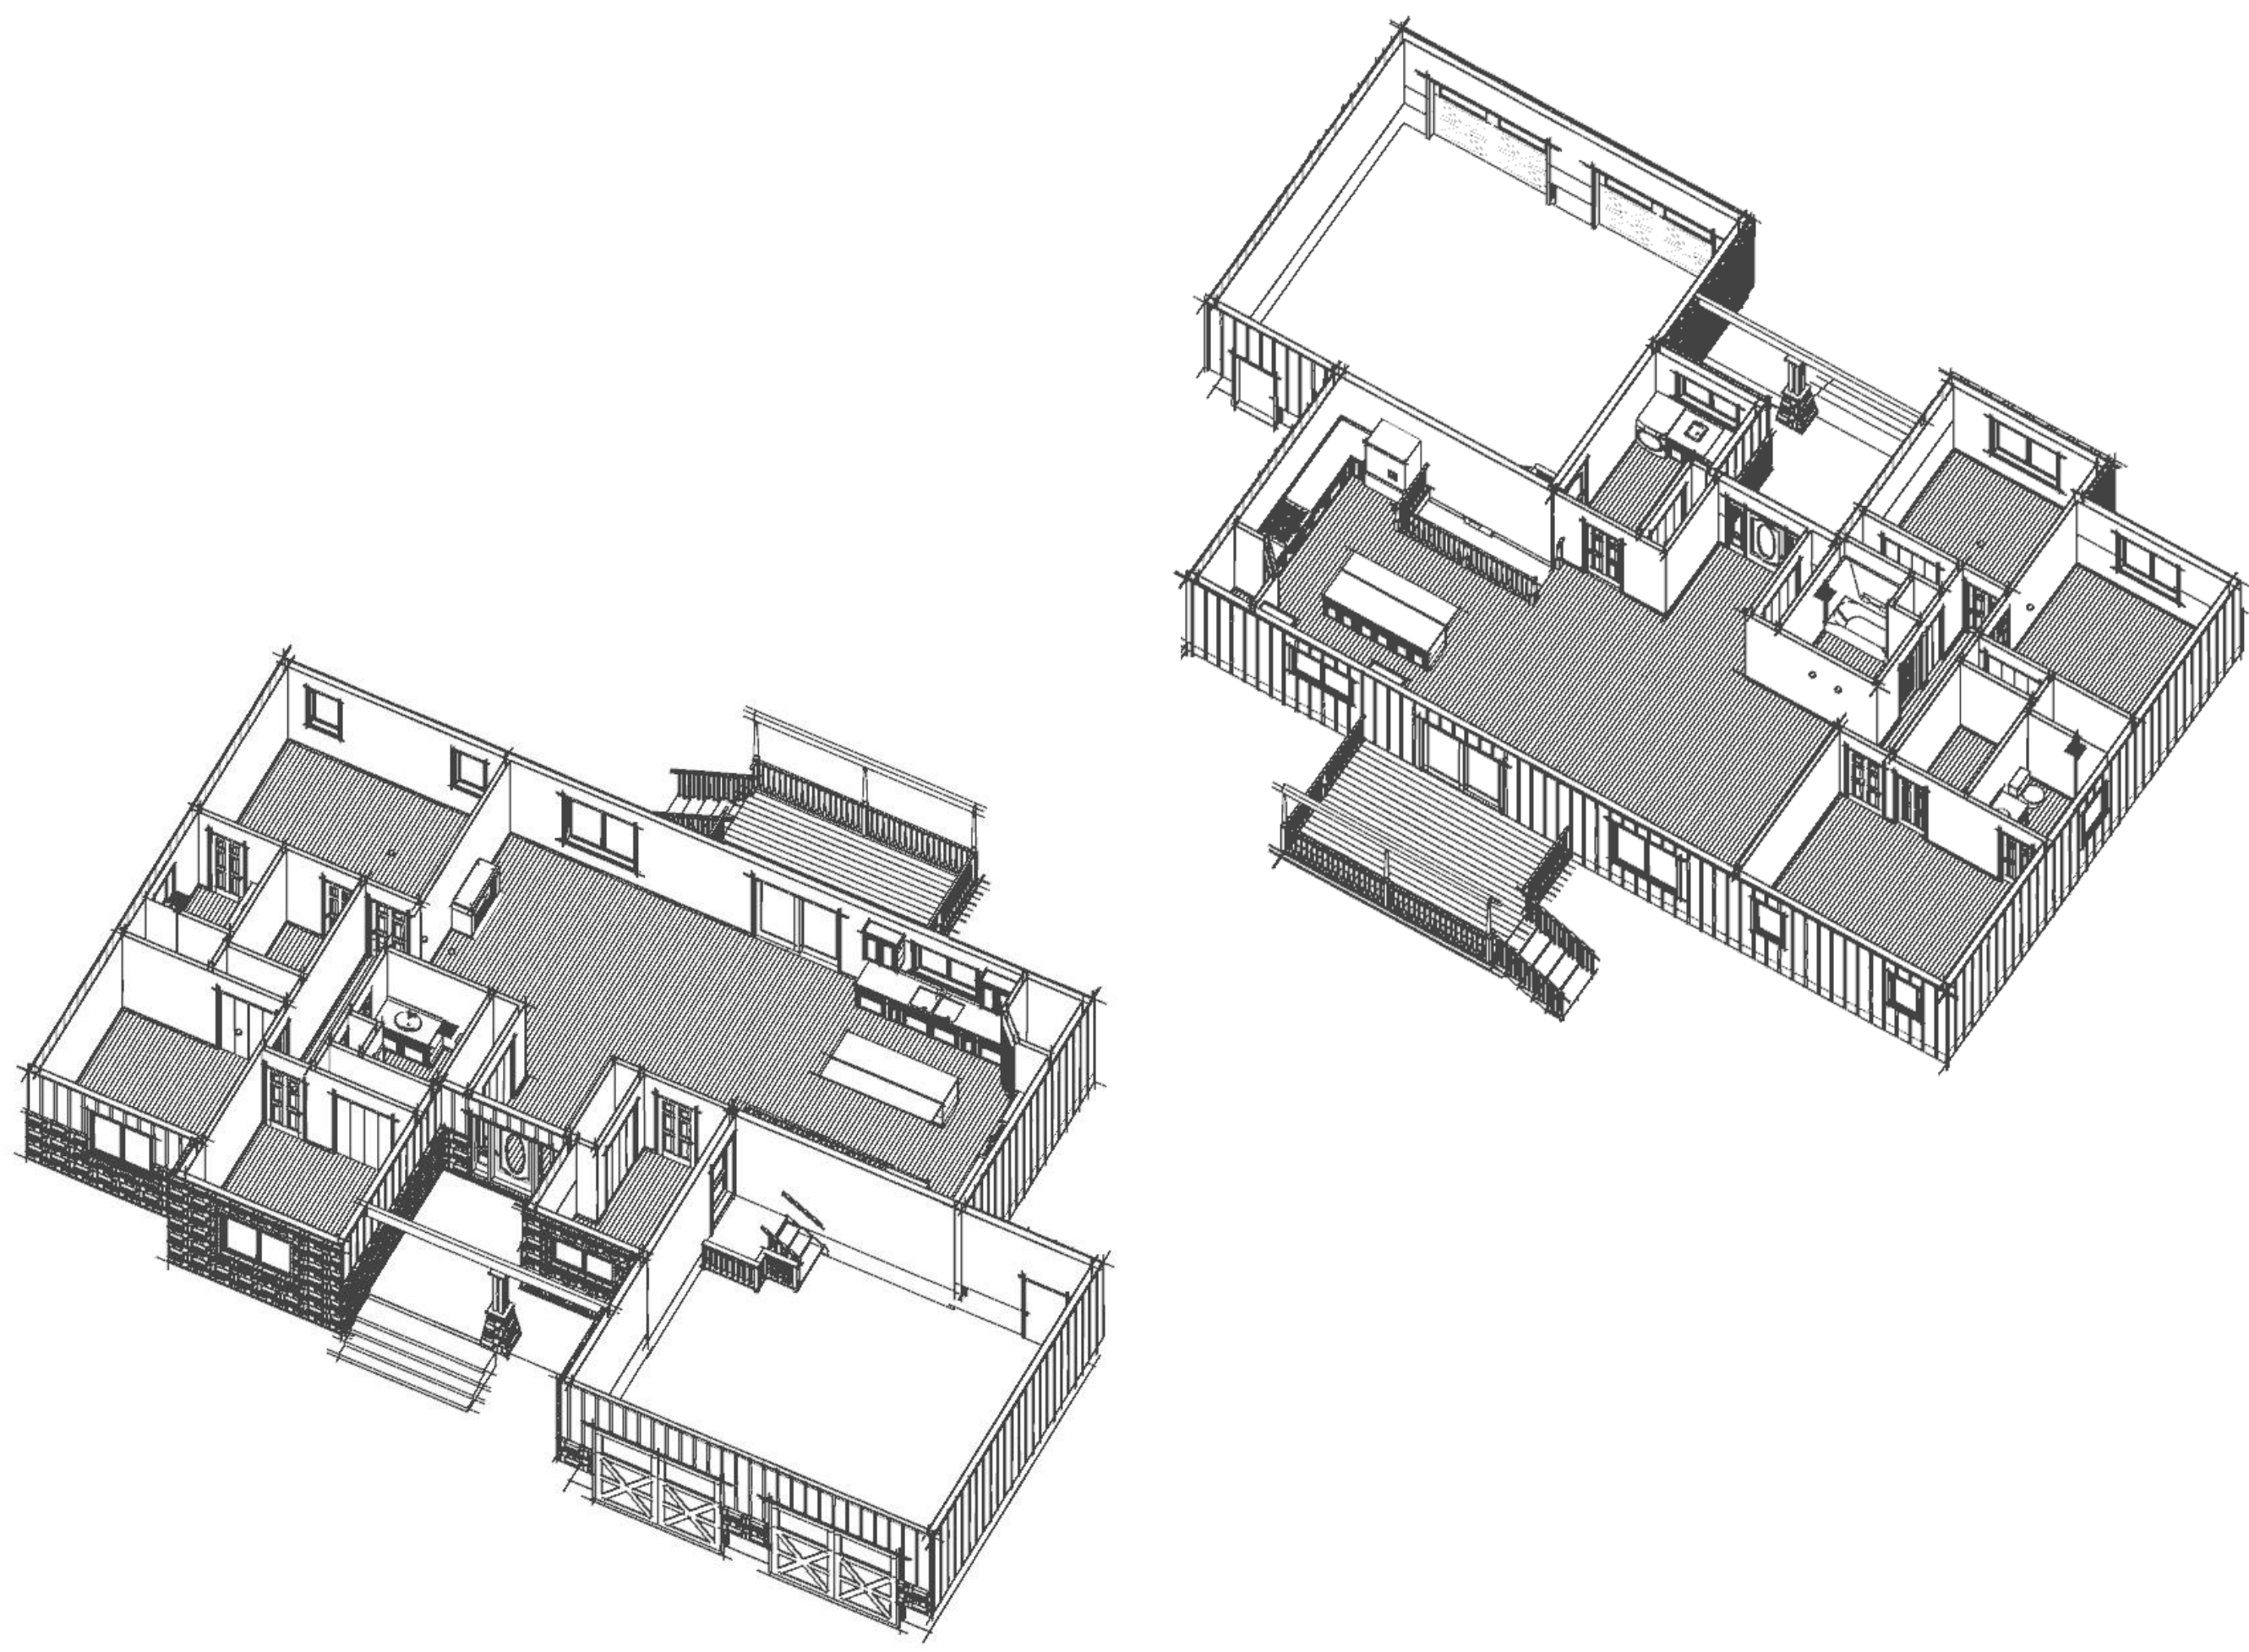



DO NOT SCALE DRAWINGS.
ALL DIMENSIONS TO BE CHECKED AND VERIFIED
CONCEPT PLANS FOR DESIGN AND CONTRACT
PURPOSES ONLY

ARTIST RENDERING ONLY
SOME FEATURES AND FINISHES DISPLAYED ON
FLOOR PLAN ARE FOR DESIGN PURPOSES ONLY
AND MAY NOT BE RELIED UPON AS STANDARD
INCLUSIONS

Final Construction plans and permit plans may be altered to
represent building code requirements and on-site conditions.

NO.	DESCRIPTION	DATE
05		
04	UPDATED FOR PERMIT	
03	OUT FOR PERMIT	
02	FINAL DESIGN	
01	FLOOR LAYOUT REVIEW	


PROJECT: SAMANTHA

ZANUTTA CONSTRUCTION
MODEL SAMANTHA
1796 Sq.Ft. Bungalow
Custom Home Osgoode, Ontario

DRAWING

TYPE FINAL		SCALE
DESIGNED BY BC	DRAWN BY BC	SHEET A-12

DO NOT SCALE DRAWINGS.
ALL DIMENSIONS TO BE CHECKED AND VERIFIED
CONCEPT PLANS FOR DESIGN AND CONTRACT
PURPOSES ONLY

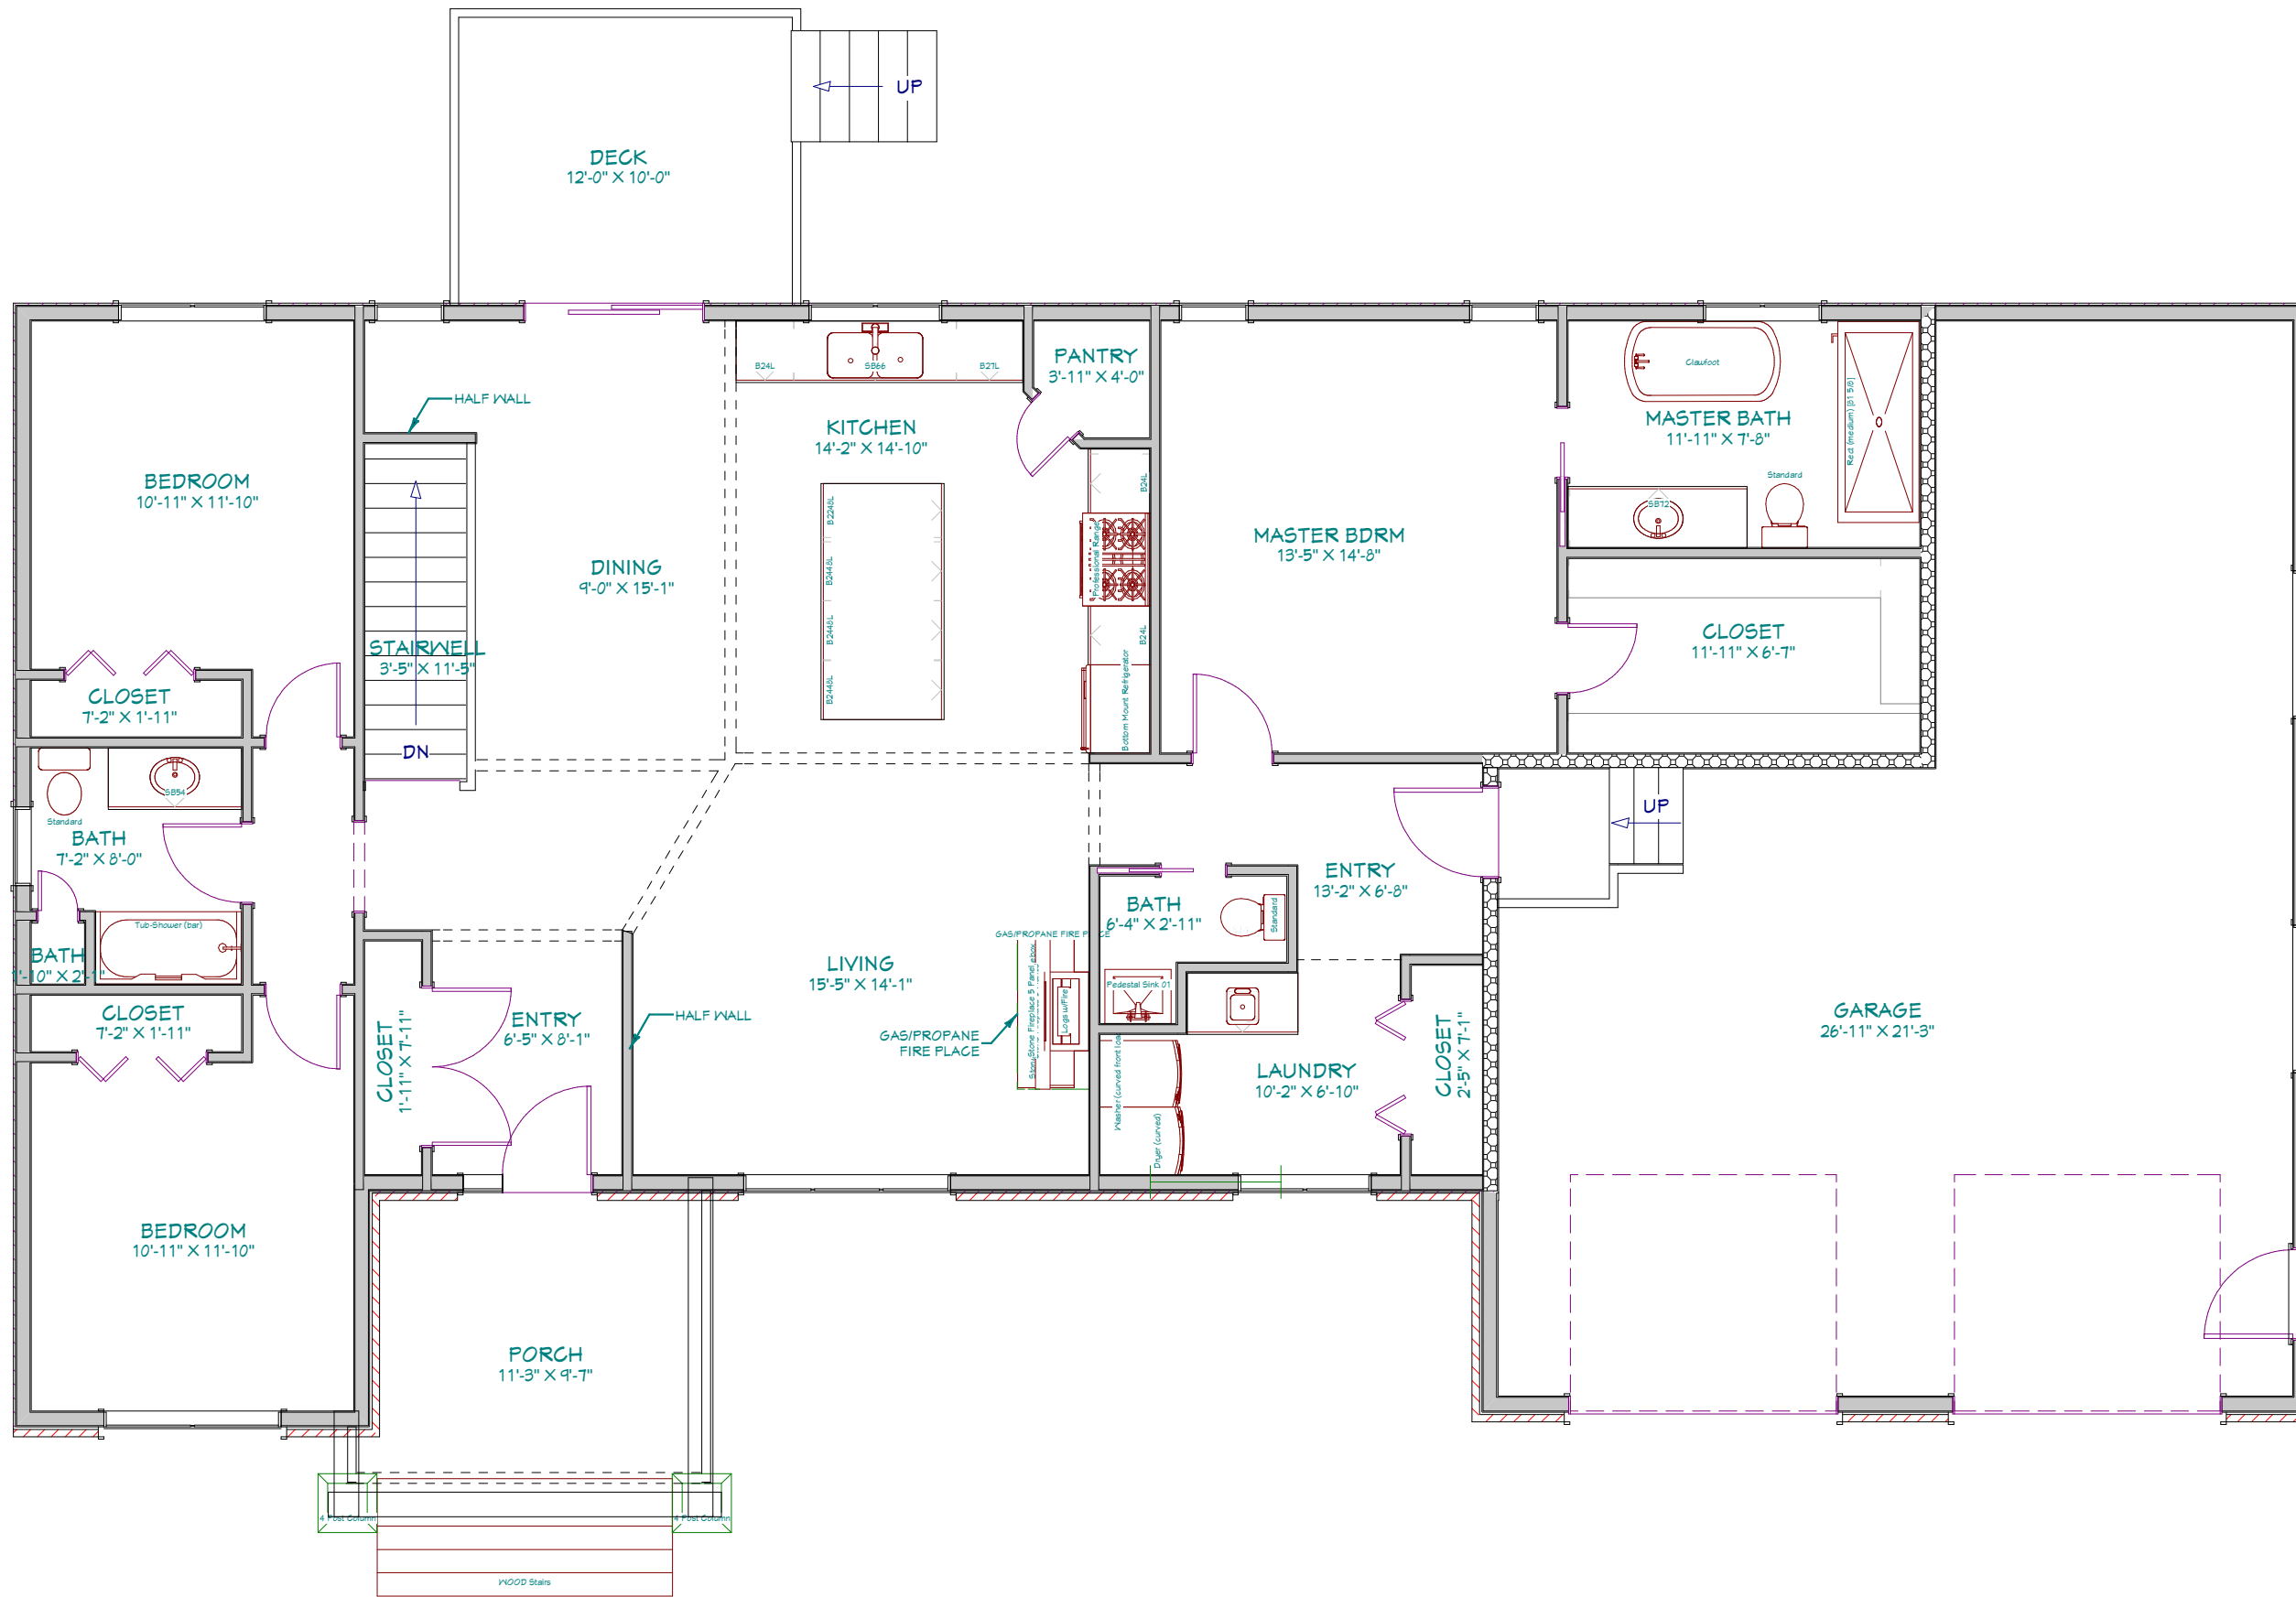

ARTIST RENDERING ONLY
SOME FEATURES AND FINISHES DISPLAYED ON
FLOOR PLAN ARE FOR DESIGN PURPOSES ONLY
AND MAY NOT BE RELIED UPON AS STANDARD
INCLUSIONS

Final Construction plans and permit plans may be altered to
represent building code requirements and on-site conditions.

NO.	DESCRIPTION	DATE
05		
04	UPDATED FOR PERMIT	
03	OUT FOR PERMIT	
02	FINAL DESIGN	
01	FLOOR LAYOUT REVIEW	

PROJECT: SAMANTHA

ZANUTTA CONSTRUCTION
MODEL SAMANTHA
1796 Sq.Ft. Bungalow

Custom Home Osgoode, Ontario

DRAWING

TYPE	SCALE
FINAL	
DESIGNED BY	DRAWN BY
BC	BC
SHEET	
A-13	

CAVAN DESIGN & CONSTRUCTION

DO NOT SCALE DRAWINGS.
ALL DIMENSIONS TO BE CHECKED AND VERIFIED
CONCEPT PLANS FOR DESIGN AND CONTRACT
PURPOSES ONLY



ARTIST RENDERING ONLY
SOME FEATURES AND FINISHES DISPLAYED ON
FLOOR PLAN ARE FOR DESIGN PURPOSES ONLY
AND MAY NOT BE RELIED UPON AS STANDARD
INCLUSIONS

Final Construction plans and permit plans may be altered to
represent building code requirements and on-site conditions.

NO.	DESCRIPTION	DATE
05		
04	UPDATED FOR PERMIT	
03	OUT FOR PERMIT	
02	FINAL DESIGN	
01	FLOOR LAYOUT REVIEW	

PROJECT: SAMANTHA
ZANUTTA CONSTRUCTION
MODEL SAMANTHA
1796 Sq.Ft. Bungalow
Custom Home Osgoode, Ontario

DRAWING	
TYPE FINAL	SCALE
DESIGNED BY BC	DRAWN BY BC
SHEET A-14	



DO NOT SCALE DRAWINGS.
ALL DIMENSIONS TO BE CHECKED AND VERIFIED
CONCEPT PLANS FOR DESIGN AND CONTRACT
PURPOSES ONLY

ARTIST RENDERING ONLY
SOME FEATURES AND FINISHES DISPLAYED ON
FLOOR PLAN ARE FOR DESIGN PURPOSES ONLY
AND MAY NOT BE RELIED UPON AS STANDARD
INCLUSIONS

Final Construction plans and permit plans may be altered to
represent building code requirements and on-site conditions.

DO NOT SCALE DRAWINGS.
ALL DIMENSIONS TO BE CHECKED AND VERIFIED
CONCEPT PLANS FOR DESIGN AND CONTRACT
PURPOSES ONLY

05	UPDATED FOR PERMIT	
04	UPDATED FOR PERMIT	
03	OUT FOR PERMIT	
02	FINAL DESIGN	
01	FLOOR LAYOUT REVIEW	
NO.	DESCRIPTION	DATE

PROJECT: LEXIE

ZANUTTA CONSTRUCTION
Model LEXIE
1845 Sq.Ft. Bungalow


Custom Home 05600DE ONTARIO

DRAWING

TYPE		SCALE
MODEL PLAN		
DESIGNED BY	DRAWN BY	SHEET
BC	BC	



DO NOT SCALE DRAWINGS.
ALL DIMENSIONS TO BE CHECKED AND VERIFIED
CONCEPT PLANS FOR DESIGN AND CONTRACT
PURPOSES ONLY

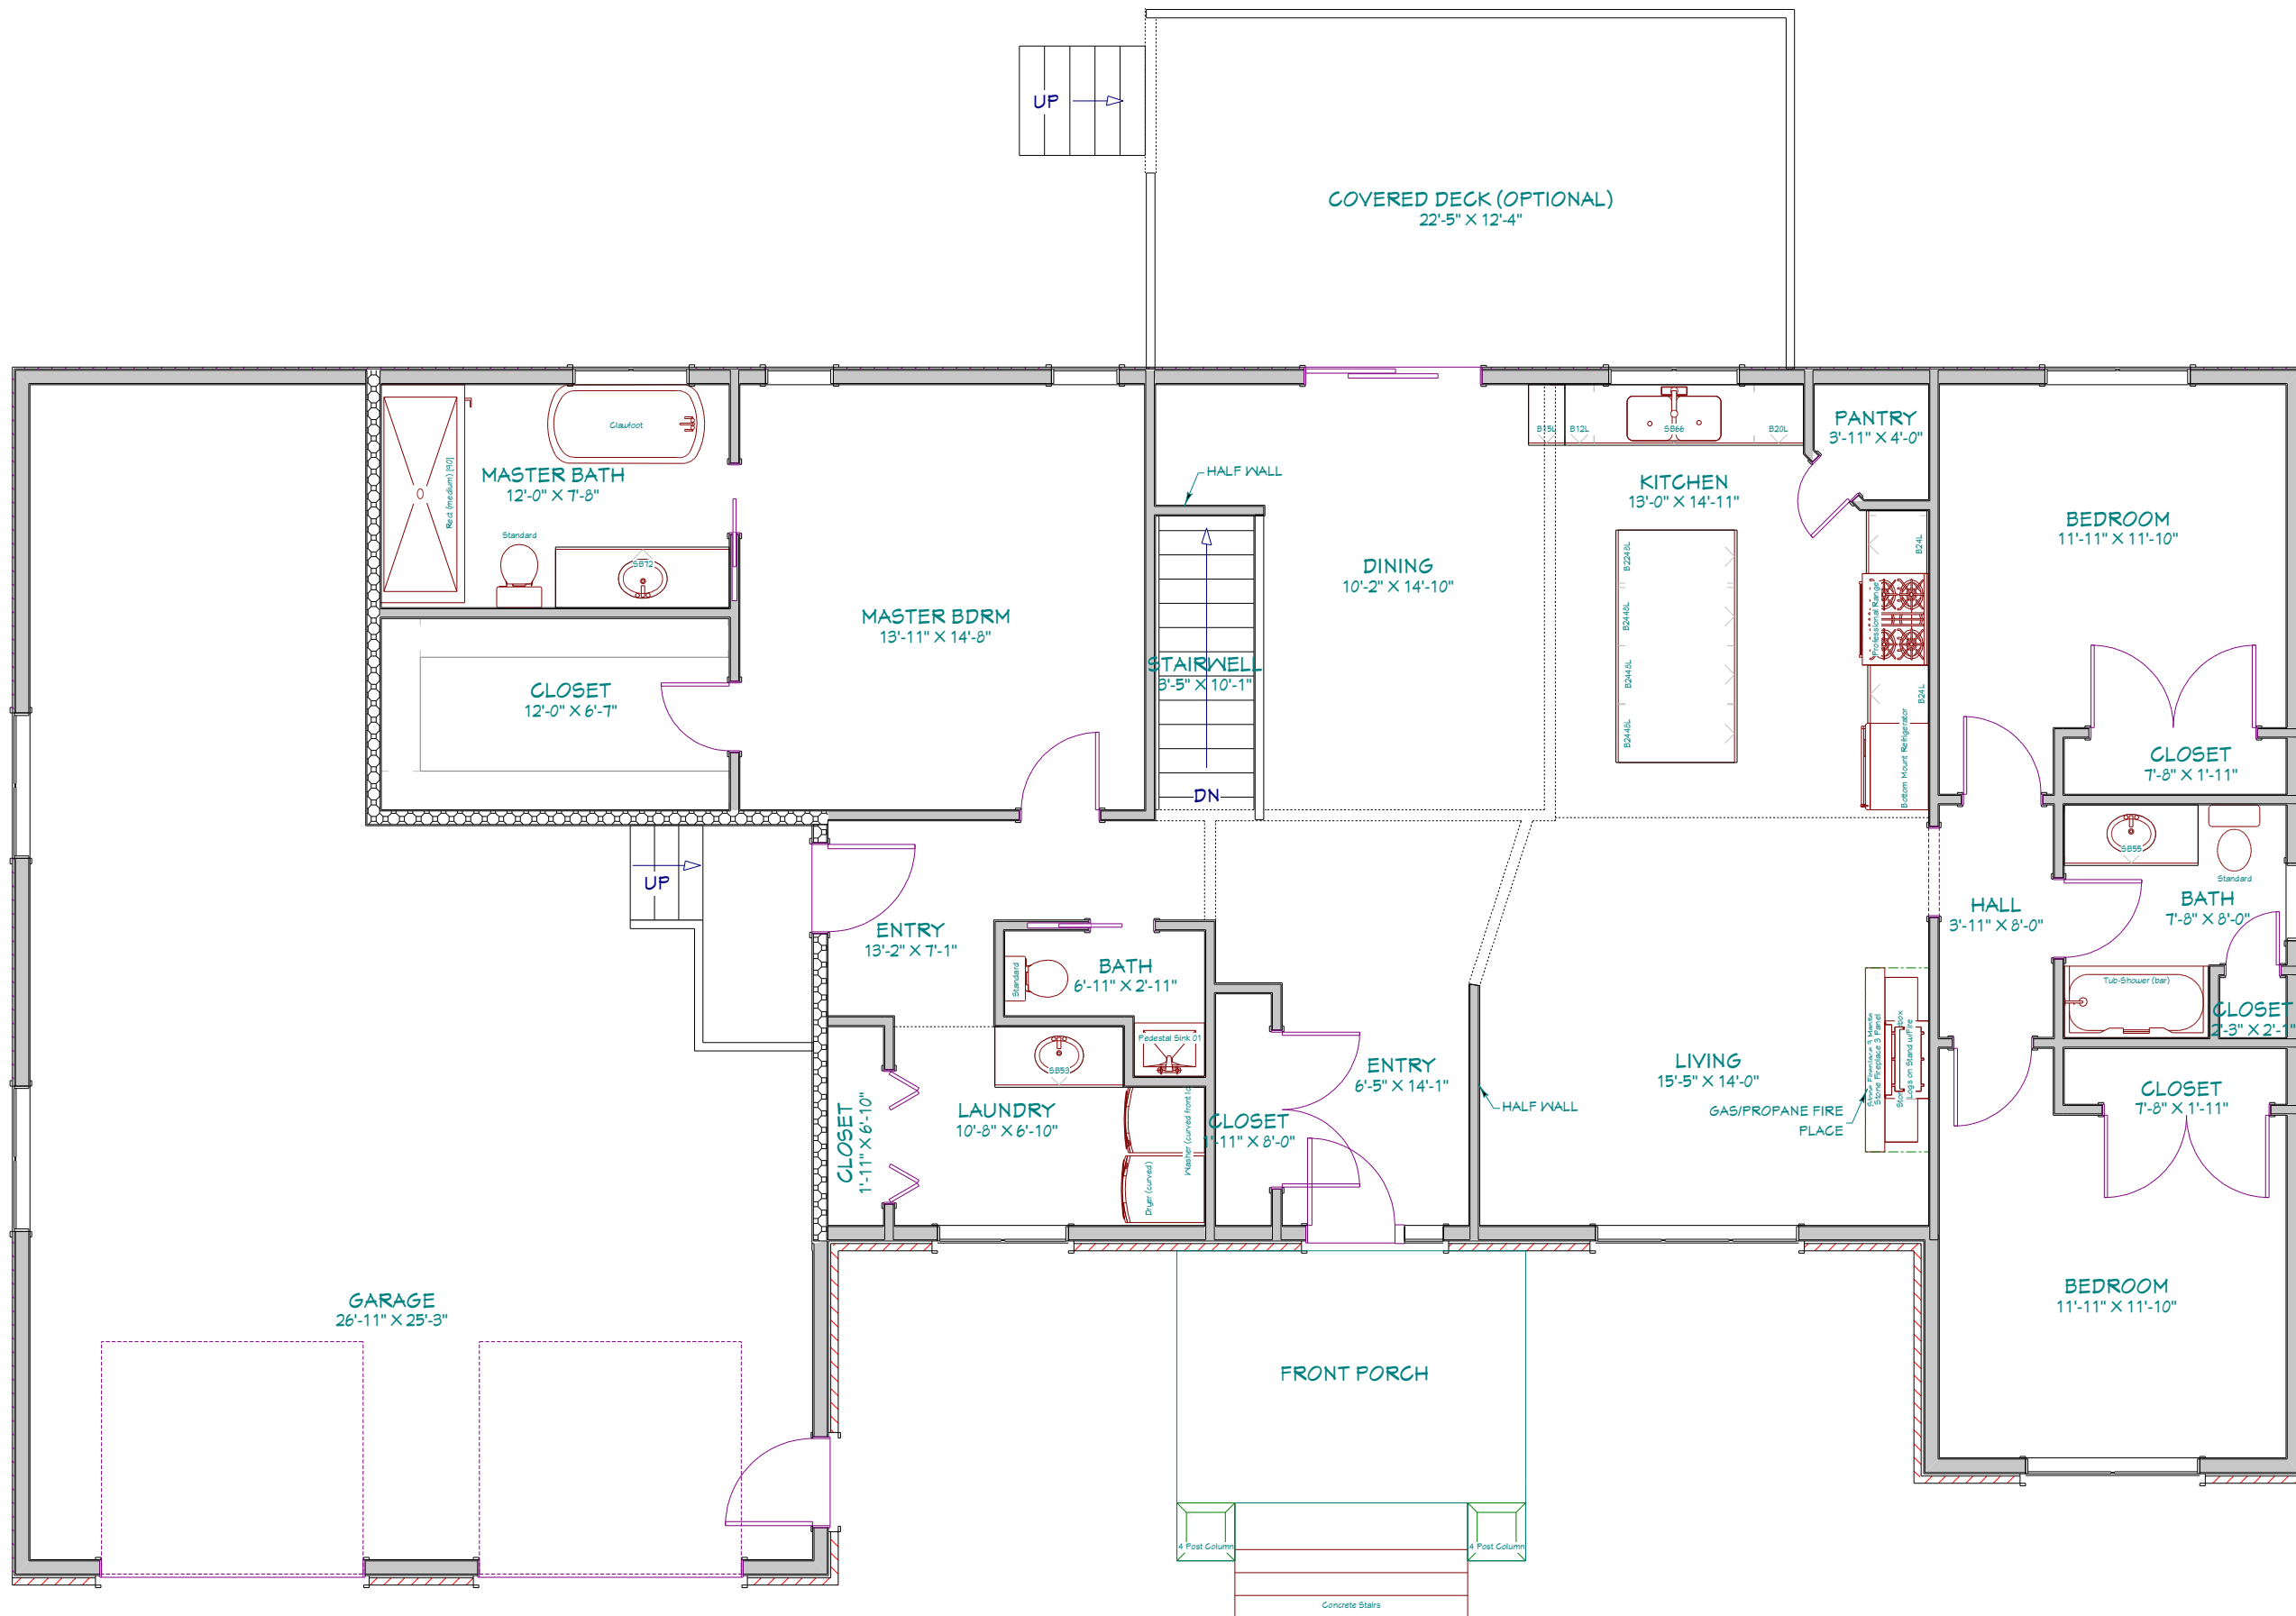

ARTIST RENDERING ONLY
SOME FEATURES AND FINISHES DISPLAYED ON
FLOOR PLAN ARE FOR DESIGN PURPOSES ONLY
AND MAY NOT BE RELIED UPON AS STANDARD
INCLUSIONS

Final Construction plans and permit plans may be altered to
represent building code requirements and on-site conditions.

DO NOT SCALE DRAWINGS.
ALL DIMENSIONS TO BE CHECKED AND VERIFIED
CONCEPT PLANS FOR DESIGN AND CONTRACT
PURPOSES ONLY


NO.	DESCRIPTION	DATE
05	UPDATED FOR PERMIT	
04	UPDATED FOR PERMIT	
03	OUT FOR PERMIT	
02	FINAL DESIGN	
01	FLOOR LAYOUT REVIEW	

PROJECT: LEXIE
ZANUTTA CONSTRUCTION
Model LEXIE
1845 Sq.Ft. Bungalow
Custom Home OSGOODE ONTARIO

DRAWING

TYPE	SCALE
MODEL PLAN	
DESIGNED BY	DRAWN BY
BC	BC
SHEET	

DO NOT SCALE DRAWINGS.
ALL DIMENSIONS TO BE CHECKED AND VERIFIED
CONCEPT PLANS FOR DESIGN AND CONTRACT
PURPOSES ONLY

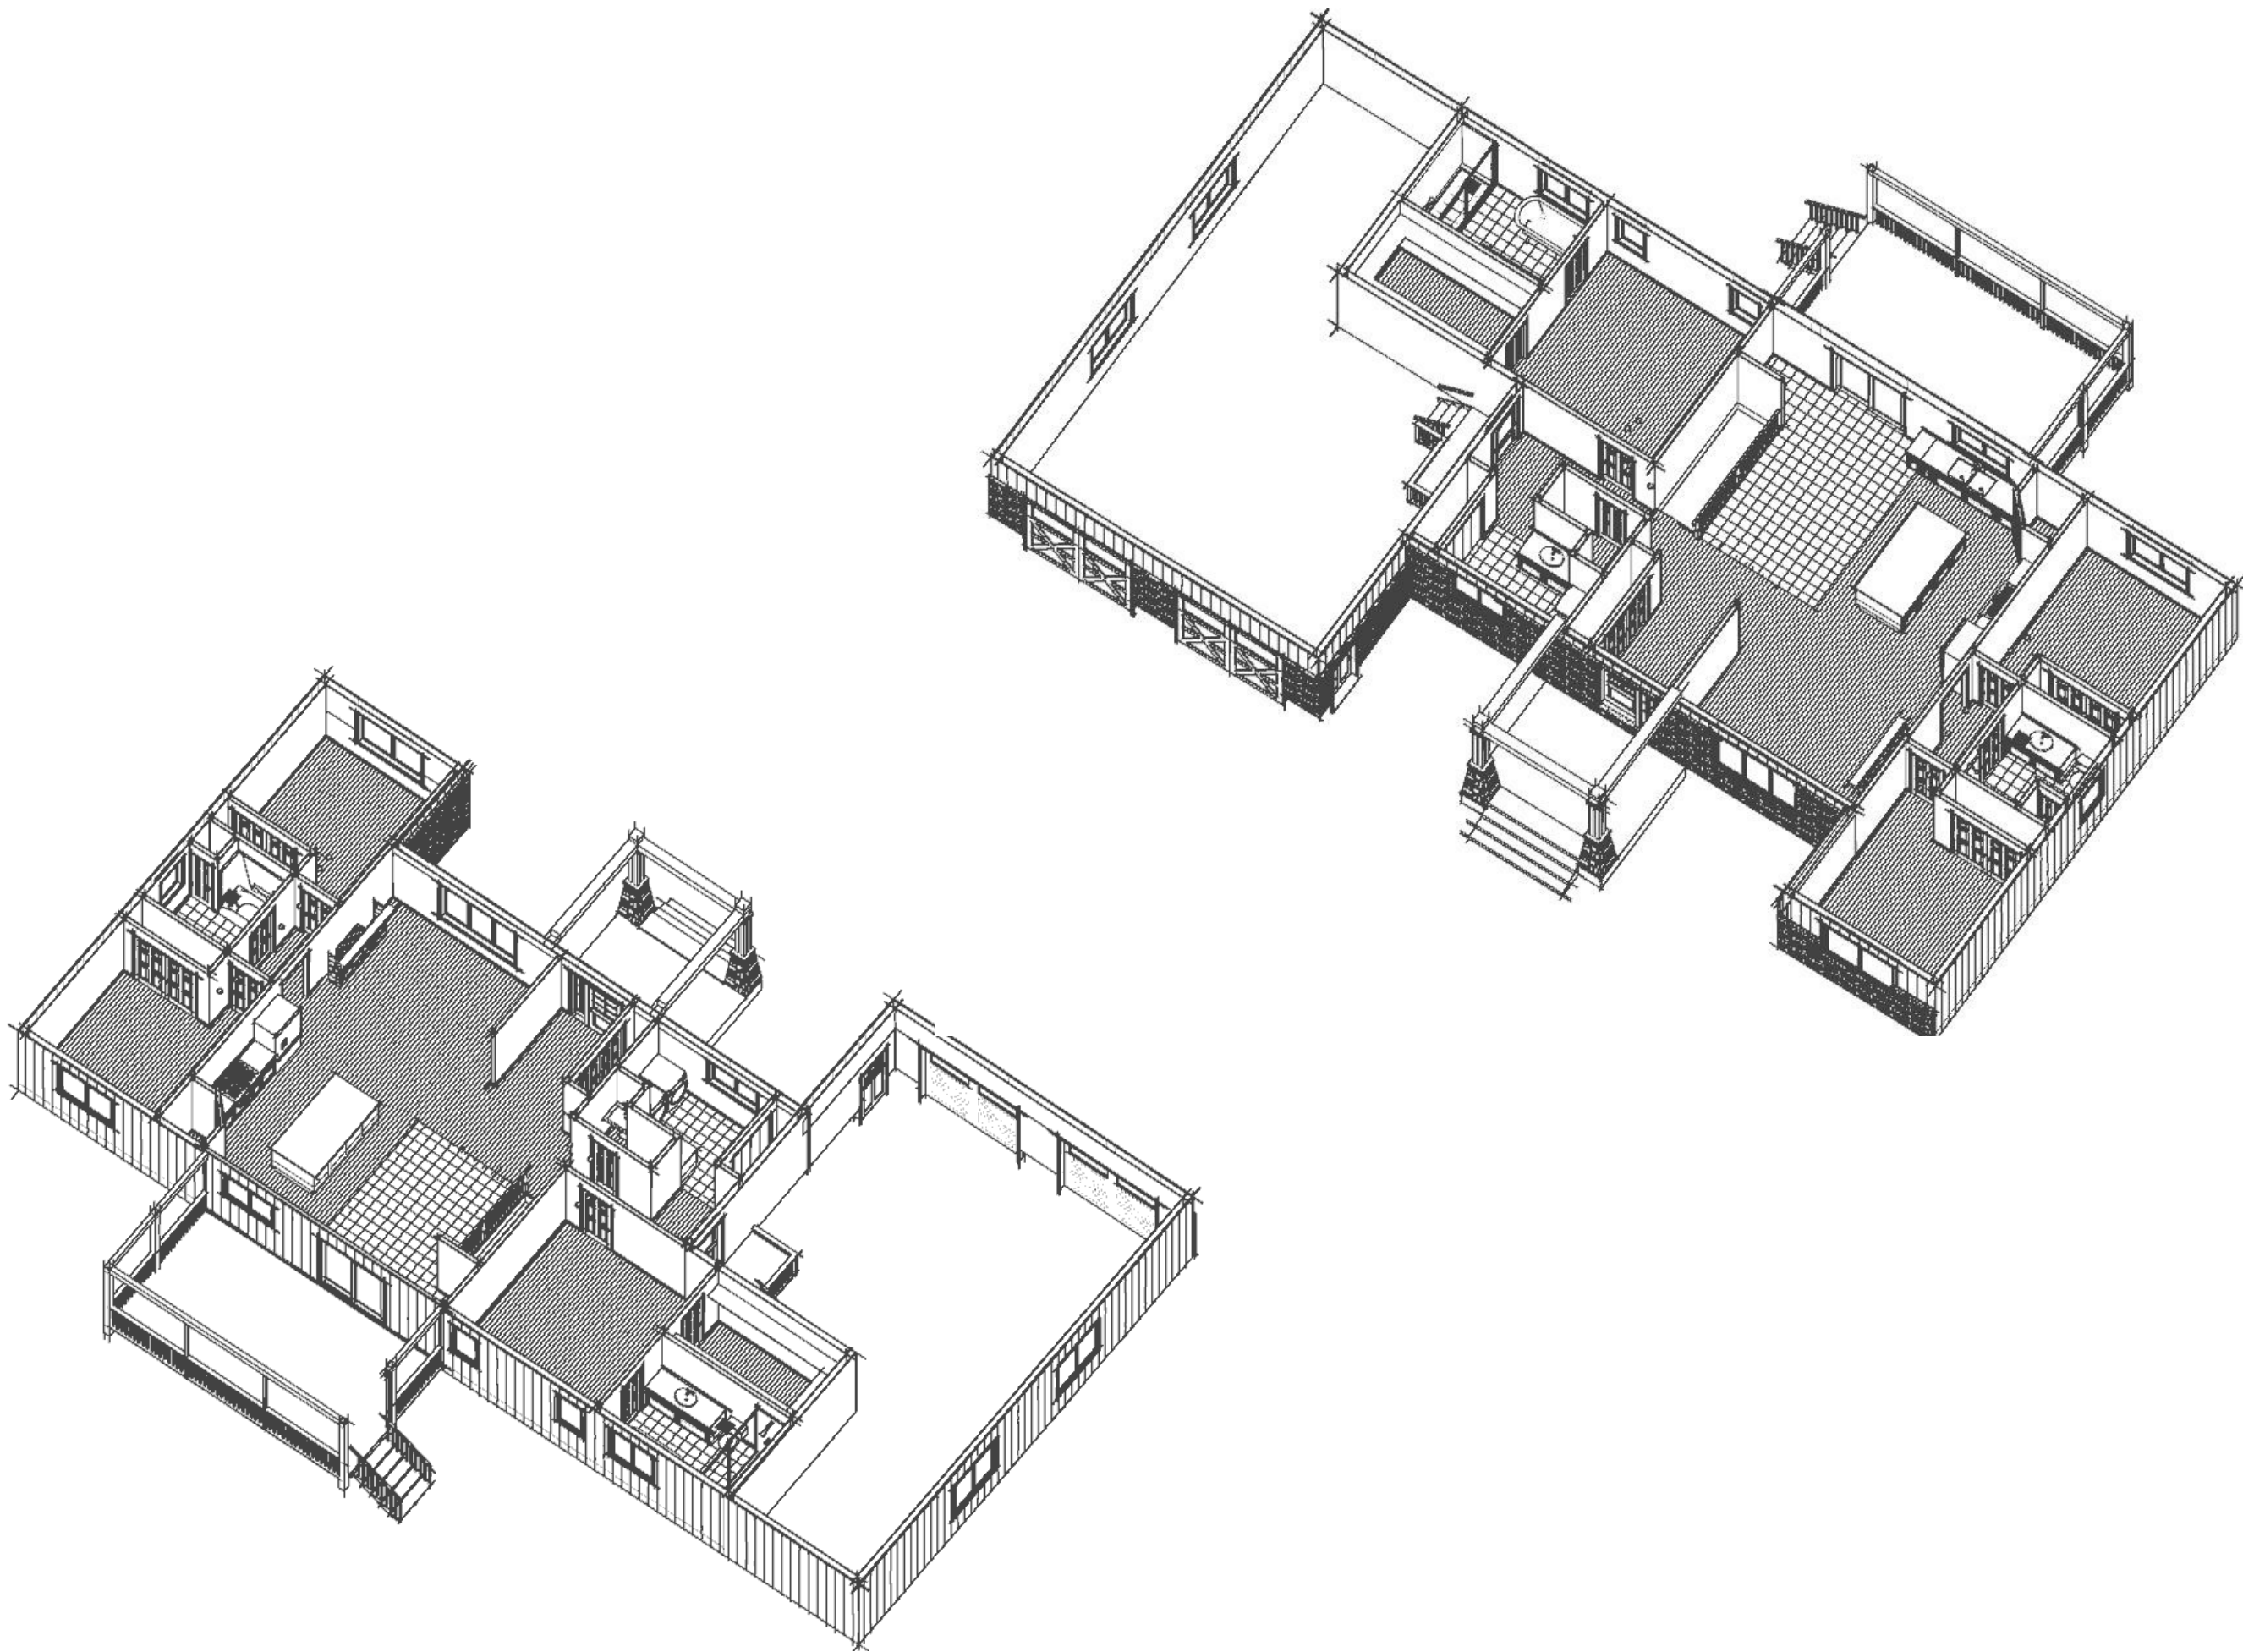

ARTIST RENDERING ONLY
SOME FEATURES AND FINISHES DISPLAYED ON
FLOOR PLAN ARE FOR DESIGN PURPOSES ONLY
AND MAY NOT BE RELIED UPON AS STANDARD
INCLUSIONS

Final Construction plans and permit plans may be altered to
represent building code requirements and on-site conditions.

DO NOT SCALE DRAWINGS.
ALL DIMENSIONS TO BE CHECKED AND VERIFIED
CONCEPT PLANS FOR DESIGN AND CONTRACT
PURPOSES ONLY

05	UPDATED FOR PERMIT	
04	UPDATED FOR PERMIT	
03	OUT FOR PERMIT	
02	FINAL DESIGN	
01	FLOOR LAYOUT REVIEW	
NO.	DESCRIPTION	DATE

PROJECT: LEXIE

ZANUTTA CONSTRUCTION
Model LEXIE
1845 Sq.Ft. Bungalow

Custom Home 05600DE ONTARIO

DRAWING

TYPE		SCALE
MODEL PLAN		
DESIGNED BY	DRAWN BY	SHEET
BC	BC	
